



Marion County
OREGON

Public Works Land Development Engineering & Permits
5155 Silverton Rd NE
Salem, OR 97305
Ph. (503) 584-7714; Fax (503) 373-4418
<http://co.marion.or.us/PW/Engineering/>

Utility Right-of-
Way Permit
Application Site
Plan Templates
and Examples

Utility Right-of-Way Permit Application Site Plan Templates and Examples


Attached are Templates for the use of Utility companies applying for Work in the Right-of-Way permits in Marion County. These Templates are provided as a tool for use by Utility companies. Alternative site plans may be accepted provided all required information is presented.

In addition to the Templates several Examples have been included, each marked with "Example" in red, to provide guidance to the Templates and show alternative site plans that have been accepted in the past.

If there are any questions please email us at MCLDEP@co.marion.or.us or call us at (503) 584-7714.

MARION COUNTY PUBLIC WORKS UTILITY PERMIT SITE PLAN TEMPLATES

CUL-DE-SAC STREETS

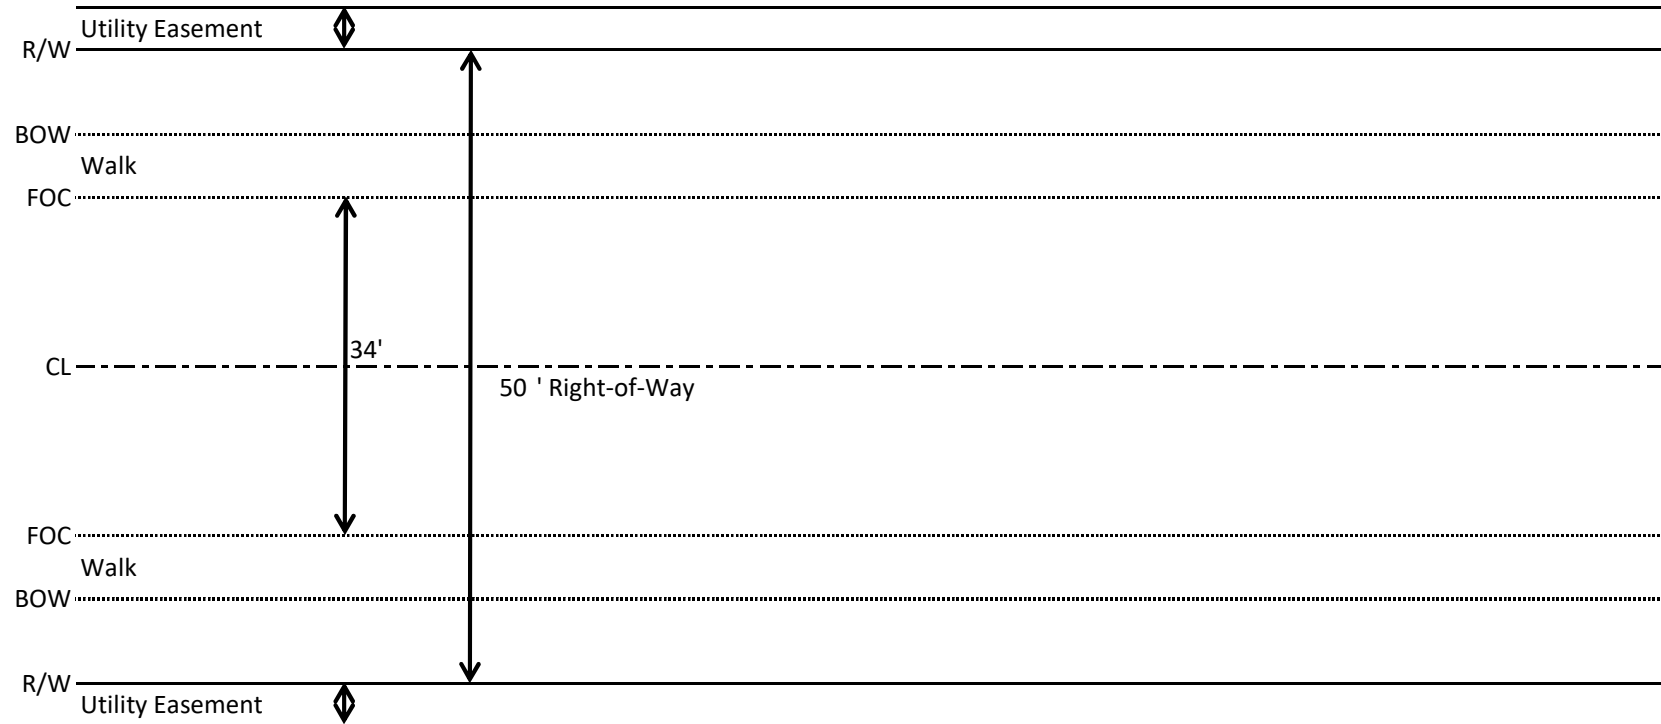


Note: Not to scale

Key:
R/W = Right-of-Way
BOW = Back of Walk
FOC = Face of Curb
CL = Centerline

MARION COUNTY PUBLIC WORKS UTILITY PERMIT SITE PLAN TEMPLATES

THROUGH STREETS WITH PROPERTY LINE SIDEWALKS

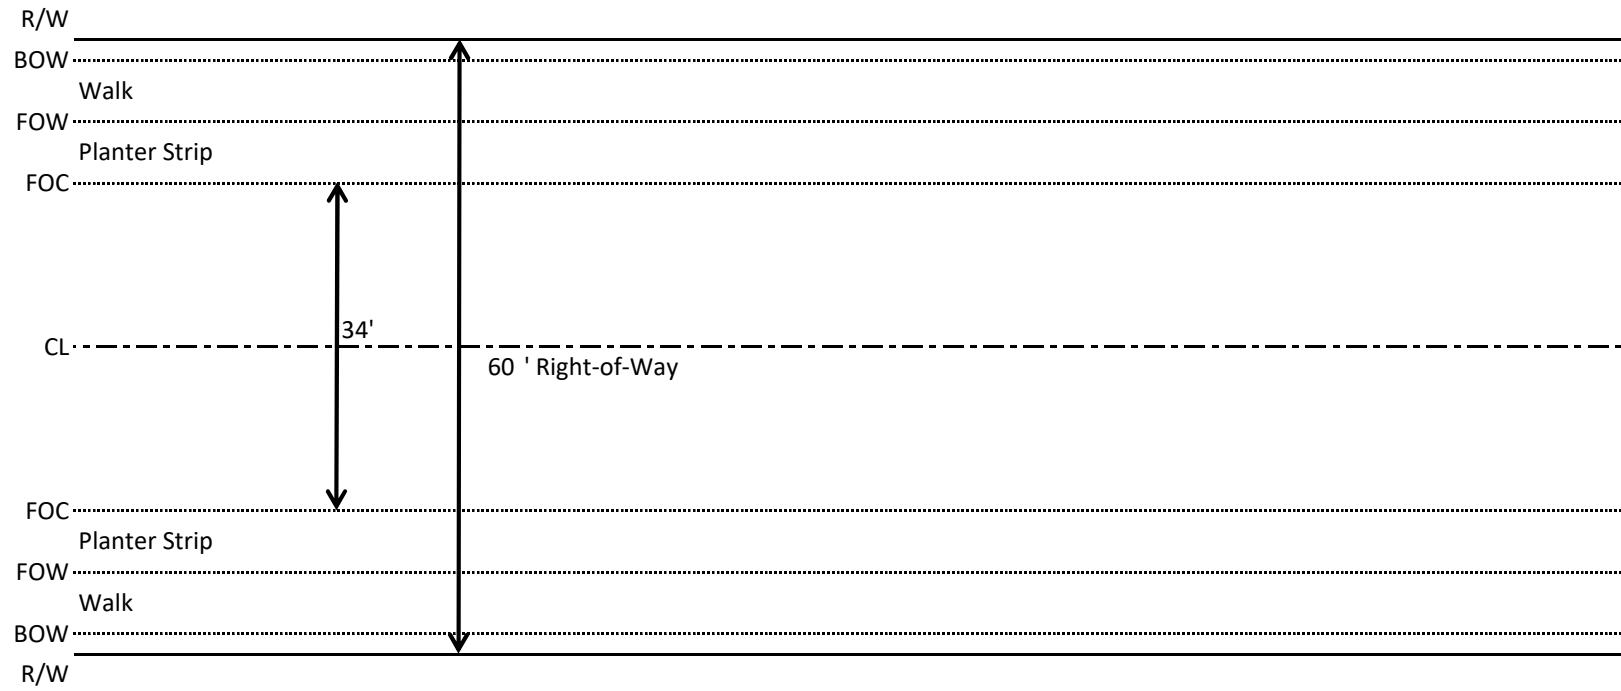


Note: Not to scale

Key:
R/W = Right-of-Way
BOW = Back of Walk
FOW = Face of Walk
FOC = Face of Curb
CL = Centerline

MARION COUNTY PUBLIC WORKS UTILITY PERMIT SITE PLAN TEMPLATES

THROUGH STREETS WITH CURB LINE SIDEWALK

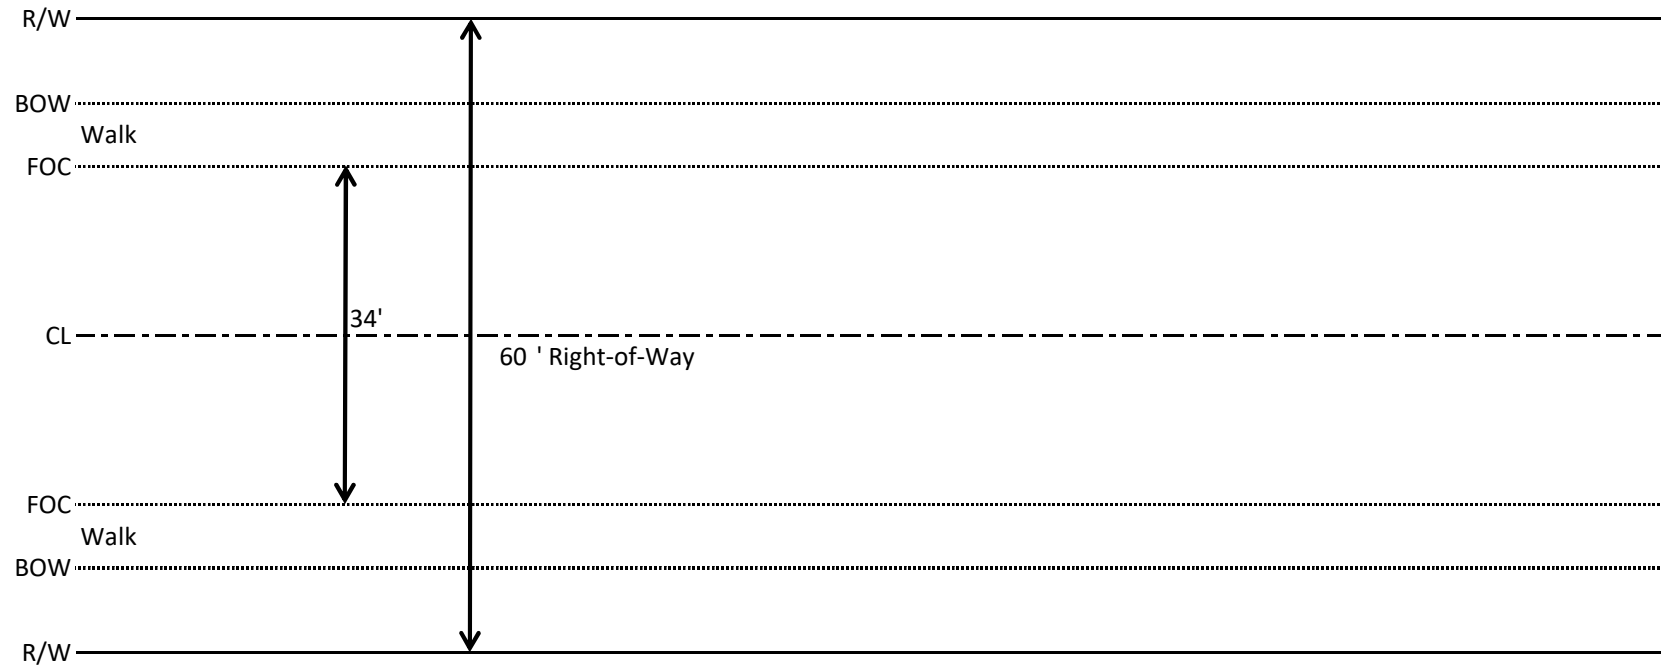


Note: Not to scale

Key:
R/W = Right-of-Way
BOW = Back of Walk
FOC = Face of Curb
CL = Centerline

MARION COUNTY PUBLIC WORKS UTILITY PERMIT SITE PLAN TEMPLATES

THROUGH STREETS WITH CURB LINE SIDEWALK

EXAMPLE - This example shows the minimum required information in red

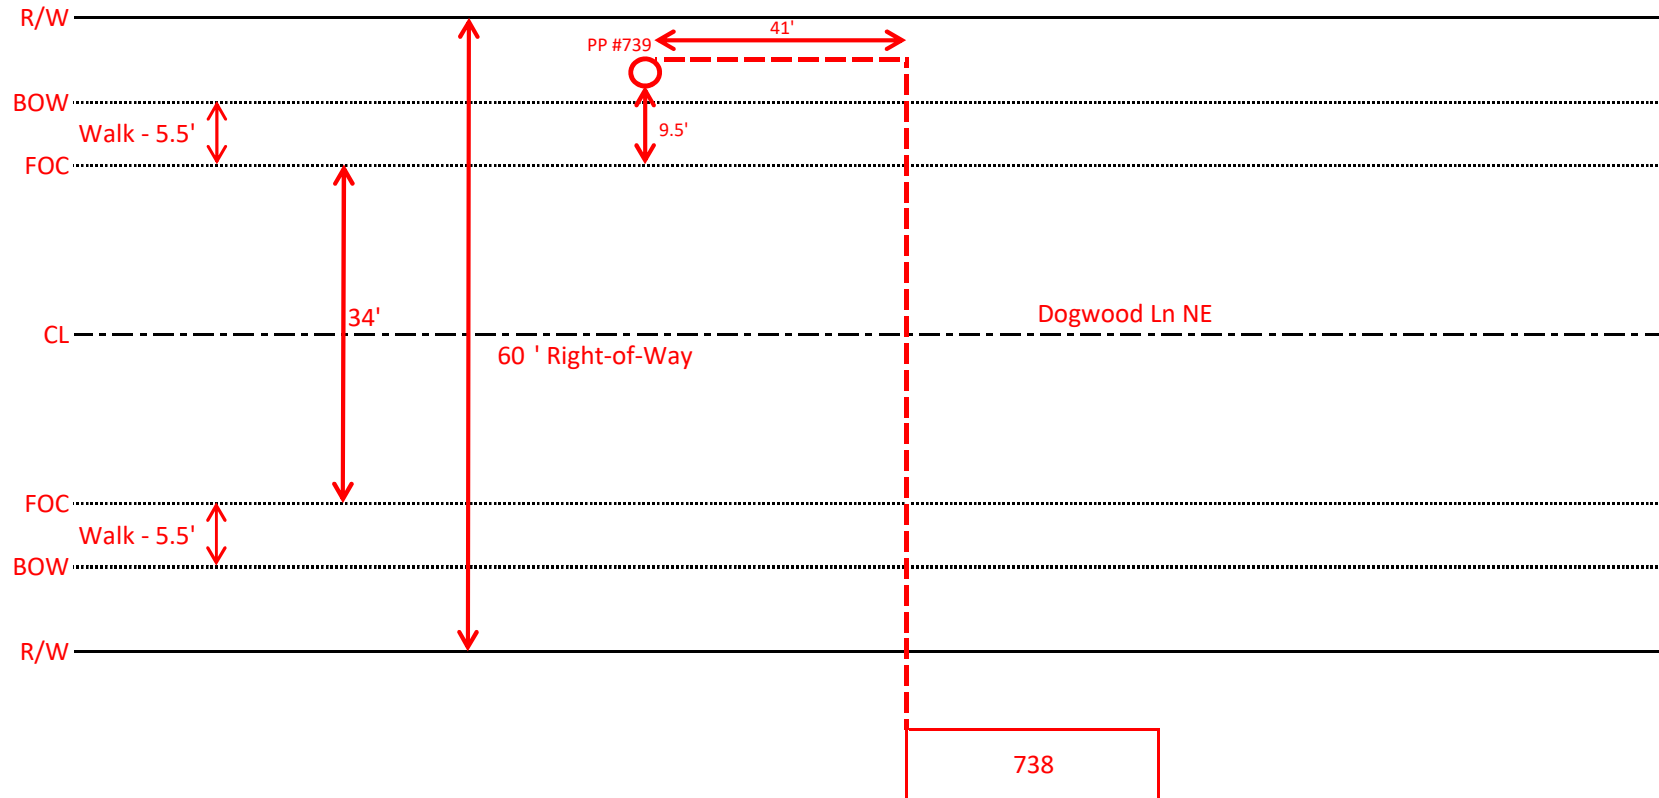


Note: Not to scale

Key:
R/W = Right-of-Way
BOW = Back of Walk
FOC = Face of Curb
CL = Centerline

MARION COUNTY PUBLIC WORKS UTILITY PERMIT SITE PLAN TEMPLATES

STREETS WITHOUT CURBS

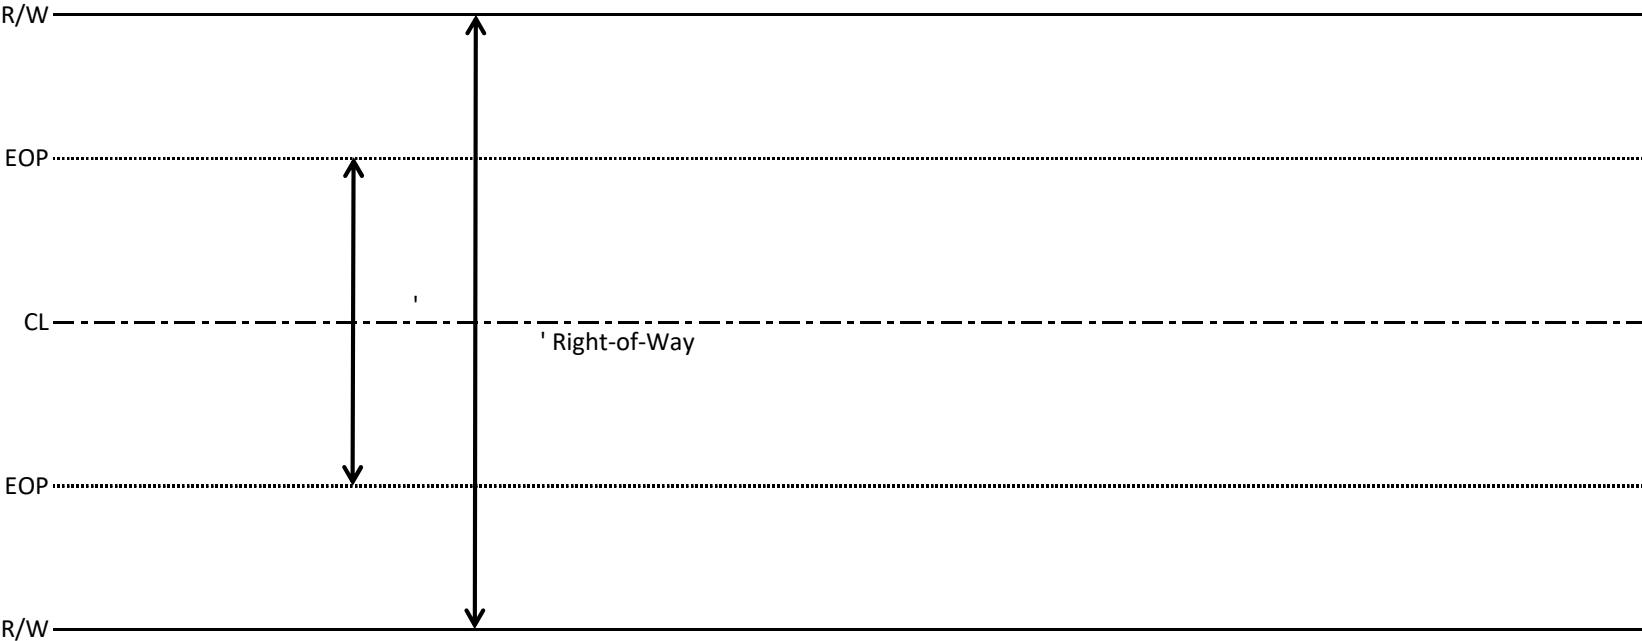


Note: Not to scale

Key:
R/W = Right-of-Way
EOP = Edge of Pavement
CL = Centerline

MARION COUNTY PUBLIC WORKS UTILITY PERMIT SITE PLAN TEMPLATES

STREETS WITHOUT CURBS

EXAMPLE - This example shows the minimum required information in red

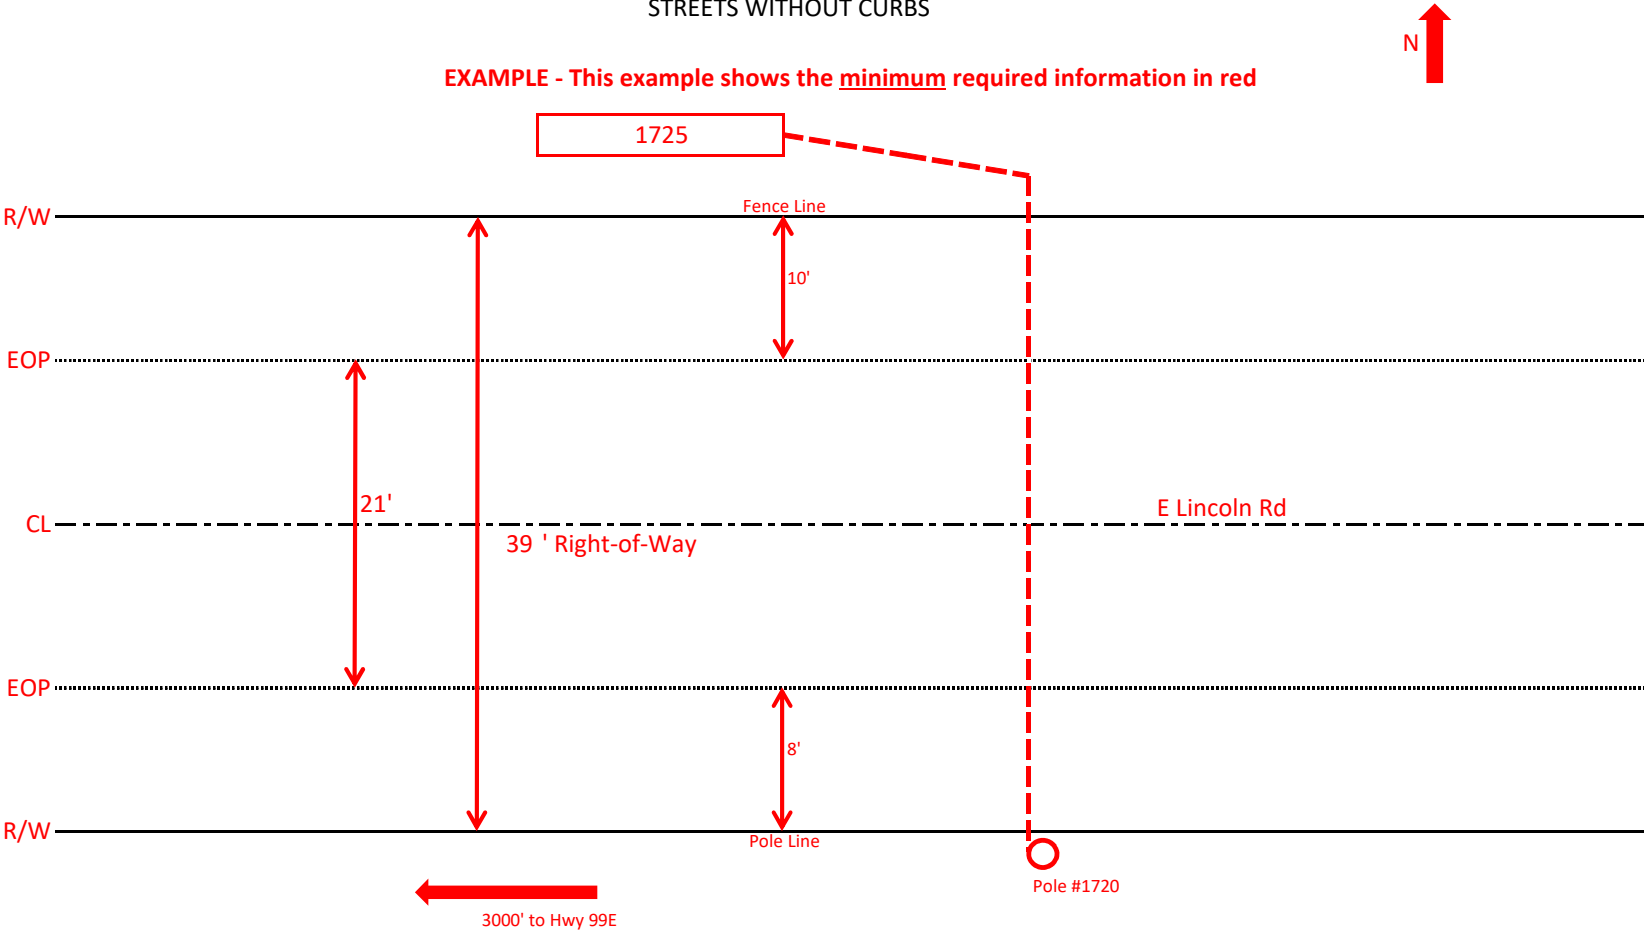

Note: Not to scale


Key:
R/W = Right-of-Way
EOP = Edge of Pavement
CL = Centerline

EXAMPLE

#UT14-257
APPROVED
 MARION COUNTY DEPT. OF PUBLIC WORKS
 LAND DEVELOPMENT-ENGINEERING/PERMITS
 By Robert W. Powell
 07/29/14

CONSTRUCTION NOTE:

THE REPLACEMENT OF THE SUBDUCT AND BSW IS BEING DONE ON A PROJECT DUE TO THE NEED TO TRACK COST ASSOCIATED WITH THIS REPLACEMENT FOR BILLING PURPOSES.

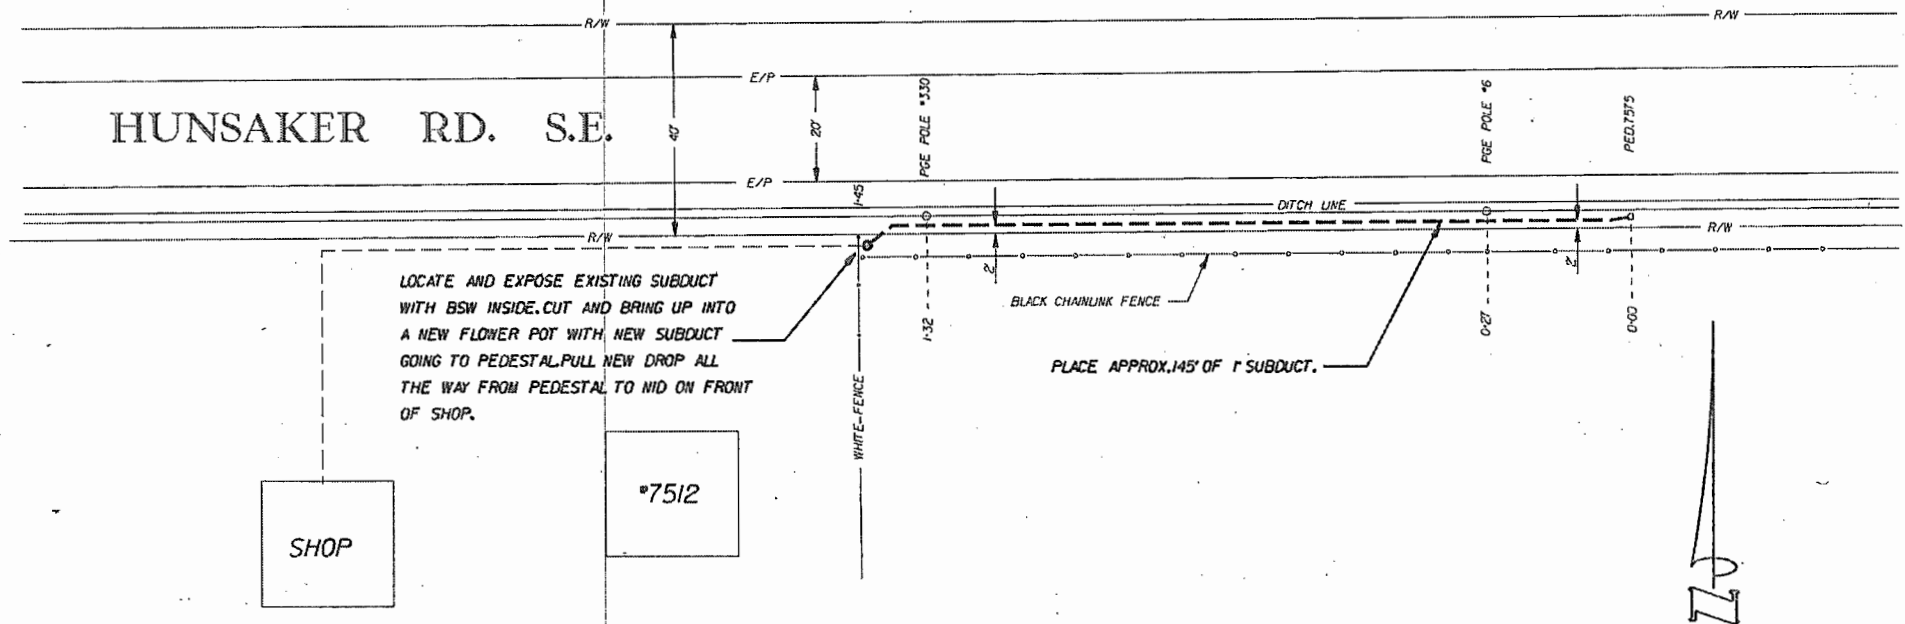


GPS COORDINATES: 44.790660/-122.901882

NO DRIVER ☐ FTTP GROWTH ☐ FTTP OVERLAY ☒ COPPER ☐ CONDUIT ONLY		THOMAS BROS. MAP # N/A	CUTS REQUIRED ☐ YES ☒ NO	CONSTRUCTION ☐ DIAL A DIG ☐ FLAGGING ☐ BRUSHING ☐ CONTRACTING ☒ RED'D	PERMITS MUNICIPALITY N/A MUNICIPALITY N/A ☐ BLANKET ☐ TCP/TRAFFIC ☐ DETAILED (NOT BLANKET) ☒ NO PERMIT REQUIRED	JOINT POLE JFN/NJUNS N/A JFN/NJUNS N/A ☐ NO JPN REQUIRED POLE OWNER TO FROM ☒ JPN ☐ JPN ☐ FROM ☒ POWER ☐ CATV ☒ FRONTIER	POINT OF CONTACT ENGINEER DICK MOQUIN PHONE NO. 503-884-0000 TECH. TRICIA MATTHEWS PHONE NO. 916-691-5569 FIELD BY DICK MOQUIN PHONE NO. 503-884-0000	TURNER	FRONTIER 9WM AREA STATE: OR DIVISION: Pacific Co EXCH.: 5306 REM. CD.: 120 W.C.: 51353 WO NO.: 5113802 SEQ. NO. TITLE: SLTN-REPL. DAMAGED SUBDUCT AND BSW TWP: 9S RING: 2W SEC.: 14 SAL: XXX DATE: 07/23/14 REV. DATE: SCALE: 1"=40' EXPOSED FILE: WPI DRWN REM ENG APRVD PRINT 1 OF 1
---	--	------------------------------	--	--	--	--	---	--------	--

EXAMPLE

MARION COUNTY PERMIT
T 9S, R 2W, SEC 6C

VICINITY MAP
NTS

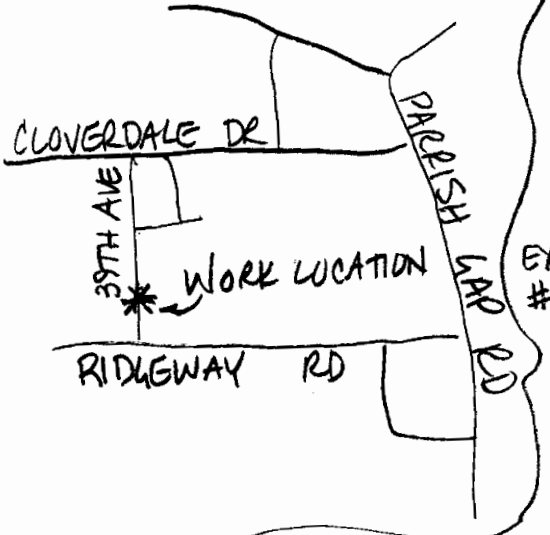


TX LOT 1600

50' TOTAL BORE

EXIST PED
388

EXISTING WIRE TO
CUSTOMER @
9728 39TH AVE SE

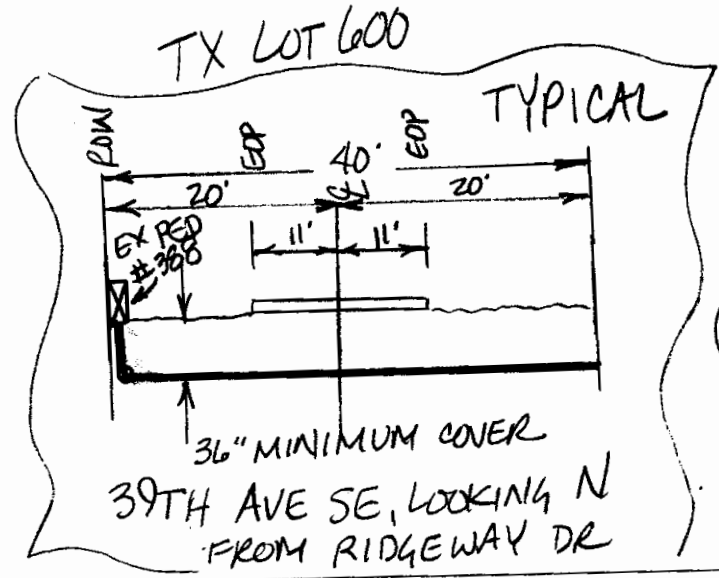

NTS

#07-247 APPROVED: 08/30/07
MARION COUNTY DEPT. OF PUBLIC WORKS
By Robert W. Powell

EXAMPLE



#UT10-245

APPROVED:

MARION COUNTY DEPT. OF PUBLIC WORKS
LAND DEVELOPMENT - ENGINEERING/PERMITS

By Robert W. Powell
08/13/10

DIRECTIONAL BORE AND PLACE (2)-2"
CONDUITS A MIN OF 36" BELOW GRADE.

UNDERGROUND CROSSING
UPRR MILE POST: UNKNOWN

KAUFMAN RD NE

TO HOWELL PRARIE RD

CONSTRUCTION NOTES:

1. ALL WORK AREAS TO BE RESTORED TO LIKE OR BETTER CONDITION.
2. ALL OTHER UTILITIES ARE BASED OFF EXISTING LOCATES OR UTILITY STRUCTURES.
3. IT IS THE CONSTRUCTION CONTRACTORS RESPONSIBILITY TO CALL FOR LOCATES BEFORE DIGGING.
4. BORE/DRILL SYM. - 
5. TRENCH SYMBOLOGY - 
6. EXISTING CONDUIT - 

JOB NAME CONTACT INFO:

Job Name: Pratum Elementary
Contact: Mike Mance
Title: Construction/NESC
Office - (503) 981-1891 Ext - 1127
Email - mmance@wavebroadband.com

WAVE
BROADBAND

609 Gibat Circle
Woodburn, OR 97071

KB

4120 SE INTERNATIONAL WAY
SUITE A113
MILWAUKIE, OR 97222

Email: kbeng@att.net

Design By: Glen F. Williams (503) 650-6041

SITE ADDRESS:

8995 Sunnyview RD NE
Salem, OR 97305
7S2W12SE

REV.	DATE	DESCRIPTION	DESIGN	CHECKED	APPROVED
1	8/9				

SCALE: NTS	PROJECT NUMBER:
SHEET NUMBER 1	TITLE: Underground Permit
SHEET 1 OF 1	FILE NAME: Pratum Elementary