


SAMPLE RESIDENTIAL SITE PLAN

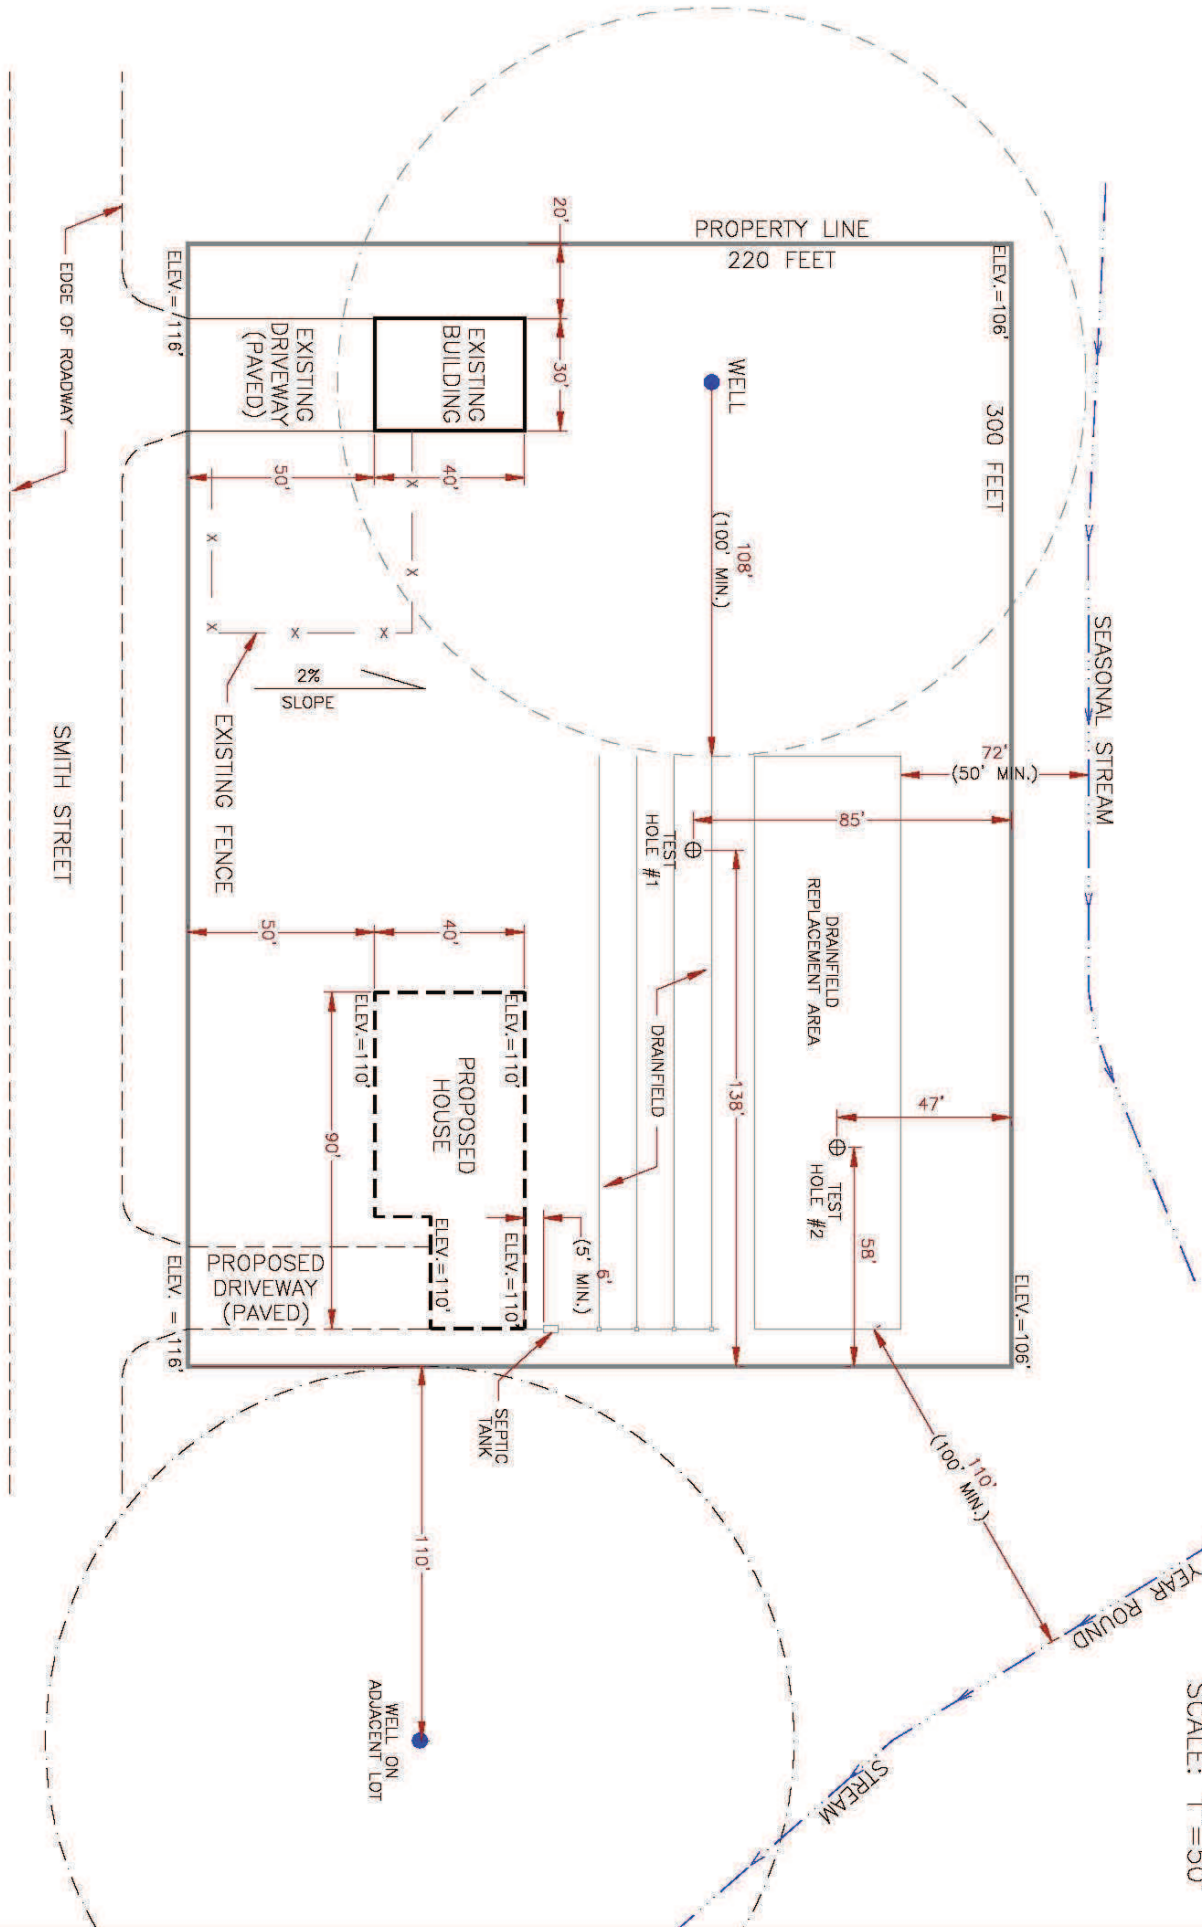

SCALE: 1"=50'

