

Contract Review Sheet

Public Improvement Agreements

PW-7219-26

Title: Scott Elementary School Brown Road RRFB

Contractor's Name: North Santiam Paving Co.

Department: Public Works Department

Contact: Traci Clarke

Analyst: Kathleen George

Phone #: 503-365-3100

Term - Date From: Execution

Expires: September 30, 2027

Original Contract Amount: \$ 157,792.00

Previous Amendments Amount: \$ -

Current Amendment: \$ -

New Contract Total: \$ 157,792.00 Amd% 0%

Outgoing Funds ☐ Federal Funds ☐ Reinstatement ☐ Retroactive ☐ Amendment greater than 25%

Source Selection Method: 40-0200 Invitation to Bid - Public Improvement

ITB# PW1811-26

Description of Services or Grant Award

Construction of a signalized pedestrian crossing at Brown Road and Arizona Avenue, which will provide increased safety for students attending Scott Elementary School.

Work must be completed by August 31, 2026.

Desired BOC Session Date: 8/5/2026

Contract should be in DocuSign by: 7/15/2026

Agenda Planning Date: 7/23/2026

Printed packets due in Finance: 7/21/2026

Management Update: 7/7/2026

BOC upload / Board Session email: 7/22/2026

BOC Session Presenter(s) Ryan Crowther

Code: Y

REQUIRED APPROVALS

 07/14/2026

Finance - Contracts Date

 07/14/2026

Contract Specialist Date

Legal Counsel Date

Chief Administrative Officer Date



MARION COUNTY BOARD OF COMMISSIONERS

Board Session Agenda Review Form

Meeting date: 8/5/26

Department: Public Works

Title: SRTS - Scott Elementary School Brown Road RRFB Construction Contract

Management Update/Work Session Date: 7/7/26 Audio/Visual aids ☐

Time Required: 5 min Contact: Jill Ogden Phone: 3152

Requested Action:

Approve Contract PW-7219-26 with North Santiam Paving in the amount of \$157,792.00 for the construction of pedestrian safety enhancements on Brown Road near Scott Elementary School.

Issue, Description & Background:

Marion County has received a Safe Routes to School (SRTS) grant from the State of Oregon, through the Oregon Department of Transportation (ODOT), for a project to construct a signalized pedestrian crossing at Brown Road and Arizona Avenue, which will provide increased safety for students attending Scott Elementary School.

On June 16, 2026, bids were received and opened for this project with 5 responsive bids ranging from \$157,792.00 to \$247,450.00. North Santiam Paving Co. was the lowest responsible bidder at \$ 157,792.00.

Financial Impacts:

The total estimated cost for this construction contract of \$157,792.00 will be paid 100% with State Funds. No County match is required.

Impacts to Department & External Agencies:

None

List of attachments:

PW-7219-26 Contract with North Santiam Paving Co.

Presenter:

Ryan Crowther

Department Head Signature:

Brian Nicholas Digitally signed by Brian Nicholas
Date: 2026.06.29 09:48:04 -07'00'

CONSTRUCTION CONTRACT PW-7219-26

This Contract made and entered into by and between Marion County, A Political Subdivision of the State of Oregon, acting by and through its duly elected, qualified, and acting Board of Commissioners, hereinafter called the "County" and, **North Santiam Paving Co.** hereinafter called the "Contractor" for the Project entitled: **SCOTT ELEMENTARY SCHOOL BROWN ROAD RRFB.**

WITNESSETH

Contractor, in consideration of the sum of **\$157,792.00** (the "Contract Price"), to be paid to the Contractor by County in the manner and at the time hereinafter provided, and subject to the terms and conditions provided in the Invitation To Bid and other Contract Documents, all of which are incorporated herein by reference, hereby agrees to perform all Work described and reasonably inferred from the Contract Documents. Contractor shall provide for and furnish all necessary machinery, tools, apparatus, equipment, supplies, materials and labor, and do all things in accordance with the applicable Plans and Specifications, and in accordance with such alterations and modifications of the same as may be made by the County.

This Agreement shall be binding upon the heirs, executors, administrators, successors and assigns of the Contractor.

1. Contract Exhibits. This Contract includes the following exhibits, each of which are incorporated into this Contract and by this reference are made a part hereof as though fully set forth herein:

Exhibit A – BID SCHEDULE

Exhibit B – BID CERTIFICATION

Exhibit C – PERFORMANCE BOND

Exhibit D – LABOR AND MATERIALS PAYMENT BOND

Exhibit E – DRUG & ALCOHOL TESTING POLICY CERTIFICATION

Exhibit F – FIRST-TIER SUBCONTRACTOR DISCLOSURE FORM

Exhibit G – PROJECT WAGE RATES

Exhibit H – REQUIRED CONTRACT PROVISIONS, FEDERAL-AID CONSTRUCTION PROJECTS (RESERVED)

Exhibit I – SPECIAL PROVISIONS

Exhibit J – PLANS AND DRAWINGS

Exhibit K – GENERAL CONDITIONS FOR CONSTRUCTION FOR MARION COUNTY (v2024)

Exhibit L – INVITATION TO BID AND INVITATION TO BID ADDENDUM # 1 THROUGH # 3.

In the event of a conflict between two or more provisions within any of the documents comprising this Contract, the language in the provision with the highest precedence will control. The precedence of each of the documents comprising this Contract is as follows, listed from highest precedence to lowest precedence: (1) this Contract without exhibits, (2) Exhibit I, (3) Exhibit K, (4) Exhibit H- RESERVED, (5) Exhibit G, (6) Exhibit L, (7) Exhibit J, (8) Exhibit A, (9) Exhibit B, (10) Exhibit C, (11) Exhibit D, (12) Exhibit E, and (13) Exhibit F.

2. Contractor shall pay all contributions or amounts due the Industrial Accident Fund from such Contractor or Subcontractor incurred in the performance of the contract.
3. Contractor shall not permit any lien or claim to be filed or prosecuted against the state, county, school district, municipality, municipal corporation or subdivision thereof, on account of any labor or material furnished.
4. Contractor agrees to pay the Department of Revenue all sums withheld from employees pursuant to ORS 316.167.

5. Contractor shall indemnify, defend, save and hold harmless the County and its officers, employees, agents and volunteers, the State of Oregon, Oregon Transportation Commission and its members, Department of Transportation and its officers, employees and agents from and against any and all claims, actions, liabilities, damages, losses, or expenses, including attorneys' fees, arising from a tort, as now or hereafter defined in ORS 30.260, caused, or alleged to be caused, in whole or in part, by the negligent or willful acts or omissions of Contractor or any of the officers, agents, employees or subcontractors of the Contractor ("Claims"). It is the specific intention of the Parties that State shall, in all instances, except for Claims arising solely from the negligent or willful acts or omissions of State, be indemnified by the Contractor and subcontractor from and against any and all Claims.

Any such indemnification shall also provide that neither Contractor and subcontractor nor any attorney engaged by Contractor and subcontractor shall defend any claim in the name of Marion County or the State of Oregon or any agency of the State of Oregon, nor purport to act as legal representative of the State of Oregon or any of its agencies, without the prior written consent of the Oregon Attorney General. The State of Oregon may, at anytime at its election assume its own defense and settlement in the event that it determines that Contractor is prohibited from defending the State of Oregon, or the Contractor is not adequately defending the State of Oregon's interests, or that an important governmental principle is at issue or that it is in the best interests of the State of Oregon to do so. The State of Oregon reserves all rights to pursue claims it may have against Contractor if the State of Oregon elects to assume its own defense.

6. Money due to Contractor under and by virtue of this Contract may be returned for the use of the County; or, in case no money is due, Contractor's surety may be held until such suit or suits, action or actions, claim or claims for injuries or damages as aforesaid shall have been settled and suitable evidence to that effect furnished to the County; except that money due the Contractor will not be withheld when the Contractor produces satisfactory evidence that Contractor is adequately protected by public liability and property damage insurance.
7. THAT in consideration of the faithful performances of all of the obligations, both general and special, herein set out and in consideration of the faithful performance of the Work as set forth in this Contract, the applicable Invitation to Bid, Plans, Specifications, Bid, and all general and detailed specifications and plans which are a part hereof, and in accordance with the directions of the County and to its satisfaction, the County agrees to pay to the said Contractor the amount earned, as determined from the actual quantities of work performed and the prices and other basis of payment specified, and taking into consideration any amounts that may be deductible under the terms of the Contract, and to make such payments in the manner and at the time provided in the Contract.
8. In the event the Board of Commissioners of the County reduces, changes, eliminates, or otherwise modifies the funding for any of the services identified, the Contractor agrees to abide by any such decision, including termination of service.
9. The County delegates to the Marion County Engineer the authority and responsibility for issuing approvals, providing notices, receiving notices, issuing directives, authorizing change orders, and avoiding and resolving disputes.
10. This contract may be increased by twenty-five (25) percent over the original contract amount to include additional work for the projects specified in the contract, upon mutual agreement of both parties.
11. Contractor, its assignees and successors in interest agree to comply with the requirements of the Marion County Public Works Department Federally Funded Transportation Program Title VI Plan, herein incorporated by this reference, as follows:
 - a. Compliance with Regulations.

The Contractor shall comply with the Regulations relative to nondiscrimination in federally assisted programs of the Department of Transportation (hereinafter DOT), Title 49, Code of Federal Regulations, part 21, as they may be amended from time to time, (hereinafter referred to as the Regulations), which are herein incorporated by reference and made a part of this contract.

b. Nondiscrimination.

The Contractor, with regard to the Work performed during the contract, shall not discriminate on the grounds of race, color, sex, or national origin in the selection and retention of subcontractors, including procurement of materials and leases of equipment. The Contractor shall not participate either directly or indirectly in the discrimination prohibited by Section 21.5 of the Regulations, including employment practices when the contract covers a program set forth in Appendix B of the Regulations.

c. Solicitations for Subcontracts, including Procurement of Materials and Equipment.

In all solicitations either by competitive bidding or negotiations made by the Contractor for work to be performed under a subcontract, including procurement of materials or leases of equipment, each potential subcontractor or supplier shall be notified by the Contractor of the Contractor's obligations under this Contract and the Regulations relative to nondiscrimination on the ground of race, color, sex, or national origin.

d. Information and Reports.

The Contractor shall provide all information and reports required by the Regulations or directives issued pursuant thereto, and shall permit access to its books, records, accounts, other sources of information and its facilities as may be determined by County or the Oregon Department of Transportation to be pertinent to ascertain compliance with such Regulations, orders and instructions. Where any information required of a contractor is in the exclusive possession of another who fails or refuses to furnish this information, the Contractor shall so certify to County or the Oregon Department of Transportation as appropriate, and shall set forth what efforts it has made to obtain the information.

e. Sanctions for Noncompliance.

In the event of the Contractor's noncompliance with the nondiscrimination provisions of this Contract, County and the Oregon Department of Transportation shall impose such contract sanctions as it or the Federal Highway Administration may determine to be appropriate including, but not limited to:

- i. Withholding of payments to the contractor under the Contract until the Contractor complies, and/or;
- ii. Cancellation, termination, or suspension of the Contract, in whole or in part.

f. Incorporation of Provisions.

The Contractor shall include the provisions of paragraphs (1) through (6) in every subcontract, including procurement of materials and leases of equipment, unless exempt by state or federal Regulations or directives issued pursuant thereto. The Contractor shall take such action with respect to any subcontractor or procurement as Marion County may direct as a means of enforcing such provisions including sanctions for noncompliance.

g. Independent Contractor.

The Contractor is a separate and independently established business, retains sole and absolute discretion over the manner and means of carrying out the Contractor's activities and responsibilities for the purpose of implementing the provisions of this Contract, and maintains the appropriate license/certifications, if required under Oregon Law. Notwithstanding the preceding sentence, County reserves the right to determine schedule for the work to be performed and to evaluate the quality of the

completed performance. This Contract shall not be construed as creating an agency, partnership, joint venture, employment relationship or any other relationship between the Parties other than that of independent parties. The Contractor is acting as an "independent contractor" and is not an employee of County, and accepts full responsibility for taxes or other obligations associated with payment for services under this Contract. As an "independent contractor", Contractor will not receive any benefits normally accruing to County employees unless required by applicable law. Furthermore, Contractor is free to contract with other parties for the duration of the Contract.

h. Governing Law and Venue.

Any dispute between the County and the Contractor that arises from or relates to this Contract and that is not resolved under the provisions of Section 00199 of the General Conditions shall be brought and conducted solely and exclusively within the Circuit Court of Marion County; provided, however, if a dispute must be brought in a federal forum, then it shall be brought and conducted solely and exclusively within the United States District Court for the District of Oregon. In no event shall this be construed as a waiver by County on any form of defense or immunity, whether sovereign immunity, governmental immunity, immunity based on the Eleventh Amendment to the Constitution of the United States or otherwise, from any claim or from the jurisdiction of any court. CONTRACTOR BY EXECUTION OF THE CONTRACT HEREBY CONSENTS TO THE IN PERSONAM JURISDICTION OF THE COURTS REFERENCED IN THIS SECTION.

IN WITNESS WHEREOF, the parties hereto have subscribed their names and affixed their respective official seals below.

**MARION COUNTY SIGNATURE
BOARD OF COMMISSIONERS:**

Chair Date

Commissioner Date

Commissioner Date

Authorized Signature: Brian Nicholas 07/16/2026
Brian Nicholas (Jul 16, 2026 16:49:47 PDT)
Department Director or designee Date

Authorized Signature: _____
Chief Administrative Officer Date

Reviewed by Signature: _____
Marion County Legal Counsel Date

Reviewed by Signature:  07/14/2026
Marion County Contracts & Procurement Date

NORTH SANTIAM PAVING CO., SIGNATURE

Authorized Signature: _____
Date

Title: _____

MARION COUNTY PUBLIC WORKS
INVITATION TO BID
FOR
THE CONSTRUCTION OF
SCOTT ELEMENTARY SCHOOL BROWN ROAD RRFB
MARION COUNTY, OREGON
Bid Publication Date: May 27, 2026
Bid Opening: June 10, 2026
MARION COUNTY BID #: PW1811-26
OREGONBUYS BID SOLICITATION #: S-C25102-00016811
ONEOFFICE NO. 2026-203
ACCOUNTING PROJECT NO. 106452

MARION COUNTY BOARD OF COMMISSIONERS

Kevin Cameron	Commissioner
Danielle Bethell	Commissioner
Colm Willis	Commissioner

Brian Nicholas, Director of Public Works



EXPIRES: 06-30-2027

Electronic copies of this Invitation To Bid and attachments, if any, can be obtained from the Marion County Procurement Portal at the URL:

<https://contracts.co.marion.or.us/gateway/>

PAGE INTENTIONALLY LEFT BLANK

TABLE OF CONTENTS

Page

INTRODUCTION.....	3
ATTACHMENT A – BID SCHEDULE.....	6
ATTACHMENT B – BID CERTIFICATION.....	7
Experience / References	11
ATTACHMENT C – BID BOND	13
PERFORMANCE BOND	14
LABOR AND MATERIALS PAYMENT BOND	16
ATTACHMENT D – DRUG & ALCOHOL TESTING POLICY CERTIFICATION.....	18
ATTACHMENT E – FIRST-TIER SUBCONTRACTOR DISCLOSURE FORM INSTRUCTIONS	19
FIRST-TIER SUBCONTRACTOR DISCLOSURE FORM	20
SAMPLE CONSTRUCTION CONTRACT PW-7219-26.....	21
PROJECT WAGE RATES	26

PAGE INTENTIONALLY LEFT BLANK

EXHIBIT L

INTRODUCTION

1.1 Description of Work

Construction/realignment of crosswalk, installation of rectangular rapid flashing beacon ("RRFB"), and replacement of four sidewalk ramps as called for in the Plans and Specifications, and such Incidental Work as requested by the Engineer. The estimated project cost range is \$200,000 to \$300,000.

1.2 Requests for Clarification or Changes

As stated in section 00120.15 of the General Conditions for Marion County, any clarification of Plans and Specifications needed by the Bidder shall be submitted to Marion County at least five days prior to the date of Bid Closing. Failure to request clarification or changes in a timely manner shall be deemed acceptance of all the terms and conditions of the Procurement.

1.3 Time, Place and Methods of Receiving Bids

Submit electronic bids as specified in Special Provisions 00120.45 by 2:00 p.m. on June 10, 2026. Bids will be considered time-stamped and received by the County at the time they are uploaded to the Procurement Collaboration Portal at:

<https://contracts-marioncountygcc.msapproxy.net/gateway/>.

It is the Bidder's responsibility to ensure that bids are received by the County prior to the stated submission deadline at the specified email or physical address. Bids, withdrawals or modifications submitted after the time set for receiving bids will not be opened or considered.

PUBLIC BID OPENING

Electronic Bids will be opened and read in Building 1, Marion County Public Works, 5155 Silverton Road NE Salem, Oregon. Bids for the work described above will be opened and read virtually by the Single Point of Contact on Thursday, June 10, 2026, at 2:00 pm, immediately following Bid Closing. A Microsoft Teams meeting will be held at 2:00 PM for the Bid Opening following the specific time included in the Bid Opening Date. Be sure to have MS Teams access available on your computer or mobile phone and follow the following link [ITB- Scott Elementary School Brown Road RRFB](#).

Bid results will be posted by 10:00 a.m. the next business day on the OregonBuys website at <https://oregonbuys.gov/bsol/> under the solicitation number listed above.

1.4 Revision or Withdrawal of Bids

Refer to section 00120.60 of the General Conditions for Construction for Marion County.

1.5 Time for Completion of Work

Complete all Work to be done no later than August 31, 2026. (Also see Special Provisions 180.50(h))

Recording of the elapse of Calendar Days, if specified, will begin on the day the Contractor begins On-Site Work as defined in 00110.20.

1.6 Funding

This project is Locally and State Funded.

1.7 Project Information

Information pertaining to this Project may be obtained from the following person at Marion County Public Works, 5155 Silverton Road NE, Salem, Oregon 97305-3802:

Traci Clarke

503-365-3100

PWcontracts@co.marion.or.us

EXHIBIT L

1.8 Bid Guarantee

No bid shall be considered unless it is accompanied by a surety bond, cashier's check, certified check, or irrevocable letter of credit by an insured institution, as defined in ORS 706.008, of the bidder in the amount of ten percent (10%) of the bid per 00120.40(e).

The county shall return the bid security to all bidders upon the execution of the contract. The county shall retain bid security if a bidder who is awarded a contract fails to promptly and properly execute the contract.

1.9 Applicable Specifications

The Standard Specifications applicable to the Work on this Project are the 2024 Oregon Standard Specifications for Construction, Parts 00200 through 03000, published by the Oregon Department of Transportation (ODOT) and available for download on the ODOT website at:

https://www.oregon.gov/odot/Business/Pages/Standard_Specifications.aspx

The General Conditions applicable to the Work on this Project are the General Conditions for Construction for Marion County (v2024), Part 00100, available for download on the Marion County website at:

<https://www.co.marion.or.us/PW/Engineering/Pages/default.aspx>.

The Special Provisions applicable to the Work on this Project are enclosed in this Invitation To Bid (ITB). The Special Provisions shall be understood to supersede the Standard Specifications and General Conditions by modification and/or supplement. All number references in the Special Provisions shall be understood to refer to the section or subsection of the Standard Specifications or General Conditions bearing like numbers.

1.10 Prevailing Wage Rate Requirements

This Project is subject to Oregon prevailing wage rate law (BOLI), and any amendments in effect at the time of solicitation. The existing State prevailing wage rates last published at least 10 Calendar Days prior to the Bid Closing apply to this Project, unless modified by Addendum.

1.11 Mandatory Submission Forms

The following forms must be completed, signed and returned with the Bidder's submission package as **one pdf file:**

- Bid Schedule – Attachment A
- Bid Certification – Attachment B
- Bid Bond (or other Bid Guarantee as allowed in 00120.40(e)) – Attachment C
- Drug and Alcohol Testing Policy Certification – Attachment D

NOTE: All mandatory submission forms must be combined and submitted as one pdf file.

In addition – please upload the excel Bid Schedule (Attachment A), excel version takes precedence.

The following form must be completed, signed and returned within two (2) hours of the Bid Closing:

- First-Tier Subcontractor Disclosure Form – Attachment E

The County may consider any Bid that does not include the mandatory submission forms identified in this section, filled out completely and appropriately endorsed, to be non-responsive. The County reserves the right to waive minor informalities and irregularities in determining the responsiveness of individual Bids. Non-responsive Bids shall not be considered for award.

EXHIBIT L

1.12 Bid Evaluation

The County will perform an analysis of the bids to determine if any significantly unbalanced items are to the detriment of the County per Section 00120.70 of the General Conditions. The County reserves the right to reject any such bid that is mathematically and materially unbalanced. A materially unbalanced bid is when the County determines that an award to the Bidder submitting a mathematically unbalanced bid likely will not result in the lowest ultimate cost to the County.

1.13 Time Limit of Unsettled Disputes

No action, suit or other legal proceedings shall be maintained by any party thereto against another party hereto upon any claim or cause of action arising out of the Contract or breach thereof or anything done in connection therewith unless commenced within one (1) year of the Final Acceptance of Work under this Contract. All claims or causes of action in any way resulting from this Contract shall be deemed barred unless action or suit thereon shall have been commenced within such time.

1.14 Contract Expiration Date

Contract 2026-203 ONEOFFICE# expires on September 30, 2027.



EXHIBIT L

Marion County
OREGON

**ADDENDUM #1
TO THE
INVITATION TO BID
PW1811-26 - ITB- SCOTT ELEMENTARY SCHOOL BROWN ROAD RRFB
ISSUED ON 5/27/2026 9:00:00 AM**

The following information in this addendum, hereby become part of the Invitation To Bid. It is essential that all prospective Offerors note the content of this Addendum.

The following information in this addendum, (new language is indicated by underlining and deleted language is indicated by ~~strikeout~~) hereby become part of the Invitation to Bid. It is:

A. Essential that all prospective Offerors note the content of this Addendum.

PUBLIC BID OPENING

Electronic Bids will be opened and read in Building 1, Marion County Public Works, 5155 Silverton Road NE Salem, Oregon, Bids for the work described above will be opened and read virtually by the Single Point of Contact on Thursday, June 11, 2026, at 3 pm, ~~Thursday, June 10, 2026, at 2:00 pm~~, immediately following Bid Closing. A Microsoft Teams meeting will be held at ~~2:00~~ 3:00 PM for the Bid Opening following the specific time included in the Bid Opening Date. Be sure to have MS Teams access available on your computer or mobile phone and follow the following link: ITB- Scott Elementary School Brown Road RRFB



EXHIBIT L

Marion County
OREGON

**ADDENDUM #2
TO THE
INVITATION TO BID
PW1811-26 - ITB- SCOTT ELEMENTARY SCHOOL BROWN ROAD RRFB
ISSUED ON 6/10/2026**

The following information in this addendum, hereby become part of the Invitation To Bid. It is essential that all prospective Offerors note the content of this Addendum.

The following information in this addendum, (new language is indicated by underlining and deleted language is indicated by ~~strikeout~~) hereby become part of the Invitation to Bid. It is:

A. Essential that all prospective Offerors note the content of this Addendum.

PUBLIC BID OPENING

Electronic Bids will be opened and read in Building 1, Marion County Public Works, 5155 Silverton Road NE Salem, Oregon, Bids for the work described above will be opened and read virtually by the Single Point of Contact on **Tuesday, June 16, 2026 At 2:00pm** ~~Thursday, June 11, 2026~~, immediately following Bid Closing. A Microsoft Teams meeting will be held at ~~3:00~~ **2:00 PM** for the Bid Opening following the specific time included in the Bid Opening Date. Be sure to have MS Teams access available on your computer or mobile phone and follow the following link: [ITB- Scott Elementary School Brown Road RRFB](#)

B. Remove and Replace Bid Schedule in its entirety,

EXHIBIT L



Marion County
OREGON

**ADDENDUM #3
TO THE
INVITATION TO BID
PW1811-26 - ITB- SCOTT ELEMENTARY SCHOOL BROWN ROAD RRFB
ISSUED ON 6/11/2026**

The following information in this addendum, hereby become part of the Invitation To Bid. It is essential that all prospective Offerors note the content of this Addendum.

The following information in this addendum, (new language is indicated by underlining and deleted language is indicated by ~~strikeout~~) hereby become part of the Invitation to Bid. It is:

A. Remove and Replace Bid Schedule in its entirety.

EXHIBIT A- BID SCHEDULE

EXHIBIT A**BID SCHEDULE**

Marion County Public Works

SCOTT ELEMENTARY SCHOOL BROWN ROAD RRFB

Marion County Bid Solicitation #: PW1811-26

OregonBuys Bid Solicitation #: S-C25102-00016811

OneOffice #: 2026-203

Project #1 - SCOTT ELEMENTARY SCHOOL BROWN ROAD RRFB**Bidder's Name:****North Santiam Paving Co.**

LINE #	ITEM #	DESCRIPTION	QTY	UNITS	UNIT PRICE	AMOUNT
1	0210-0100	MOBILIZATION	1	LS	15,000.00	\$15,000.00
		TEMPORARY WORK ZONE TRAFFIC				
2	0221-0101	CONTROL, COMPLETE	1	LS	5,000.00	\$5,000.00
		PORTABLE CHANGEABLE MESSAGE				
3	0222-0164	SIGNS	2	EACH	2,800.00	\$5,600.00
4	0223-0168	FLAGGERS	240	HOUR	78.00	\$18,720.00
5	0225-0156	BAR REMOVAL	150	SQFT	19.00	\$2,850.00
6	0280-0100	EROSION CONTROL	1	LS	300.00	\$300.00
7	0280-0112	CONCRETE WASHOUT FACILITY	1	EACH	1,500.00	\$1,500.00
8	0280-0114	INLET PROTECTION, TYPE 7	2	EACH	105.00	\$210.00
9	0290-0100	POLLUTION CONTROL PLAN	1	LS	300.00	\$300.00
		REMOVAL OF STRUCTURES AND				
10	0310-0106	OBSTRUCTIONS	1	LS	20,000.00	\$20,000.00
11	0320-0100	CLEARING AND GRUBBING	1	LS	3,750.00	\$3,750.00
12	0490-0102	ADJUSTING CATCH BASINS	2	EACH	1,000.00	\$2,000.00
13	0640-0100	AGGREGATE BASE	100	TON	75.00	\$7,500.00
		COMMERCIAL ASPHALT CONCRETE				
14	0740-0100	PAVEMENT	26	TON	300.00	\$7,800.00
		CONCRETE CURBS, CURB AND				
15	0759-0103	GUTTER	115	FOOT	48.00	\$5,520.00
16	0759-0110	CONCRETE CURBS, STANDARD CURB	31	FOOT	42.00	\$1,302.00
17	0759-0128	CONCRETE WALKS	715	SQFT	16.00	\$11,440.00
18	0759-0154	EXTRA FOR NEW CURB RAMPS	4	EACH	1,800.00	\$7,200.00
		TRUNCATED DOMES ON NEW				
19	0759-0510	SURFACES	40	SQFT	40.00	\$1,600.00
20	0867-0145	PAVEMENT BAR, TYPE B-HS	125	SQFT	17.00	\$2,125.00
		REMOVE AND REINSTALL EXISTING				
21	0905-0101	SIGNS	1	LS	1,050.00	\$1,050.00
		RECTANGULAR RAPID FLASHING				
22	0980-0090	BEACON SYSTEM COMPLETE	1	LS	34,000.00	\$34,000.00
23	1030-0700	RESTORE EXISTING LANDSCAPING	1	LS	1,500.00	\$1,500.00
24	1050-0701	REMOVING AND REBUILDING FENCE	1	LS	1,525.00	\$1,525.00

OneOffice 2026-203 - PROJECT NUMBER 1 TOTAL**\$157,792.00****OneOffice 2026-203 - TOTAL EXTENSION****\$157,792.00**

EXHIBIT B – BID CERTIFICATION

The Honorable Board of
County Commissioners
Marion County Courthouse
Salem, Oregon 97301

Commissioners:

The Undersigned, hereinafter called the Bidder, declares that the only person or parties interested in this Bid are those named herein; that this Bid Certification is in all respects fair and without fraud; that it is made without collusion with any official or employee of the County, and without any connection or collusion with any person making another certification on this Contract.

The Bidder also certifies to the following:

A. Noncollusion:

- The price(s) and amount of this Bid have been arrived at independently and without consultation, communication, or agreement with any other contractor, bidder, or potential bidder except as disclosed on a separately attached statement.
- Neither the price(s) nor the amount of this Bid, and neither the approximate price(s) nor approximate amount of this Bid has been disclosed to any other firm or person who is a bidder or potential bidder, and they will not be disclosed before the opening of bids.
- No attempt has been made or will be made to induce any firm or person to refrain from bidding on this contract, to submit a bid higher than this Bid, or to submit any intentionally high or noncompetitive bid or other form of complementary bid.
- This Bid is made in good faith and not pursuant to any agreement or discussion with, or inducement from, any firm or person to submit a complementary or other noncompetitive bid.
- The Bidder, its affiliates, subsidiaries, officers, directors, and employees are not currently under investigation by any governmental agency and have not in the last four years been convicted of or found liable for any act, prohibited by State or Federal law in any jurisdiction, involving conspiracy or collusion with respect to bidding on any public contract except as described on a separately attached statement.
- The Bidder understands and acknowledges that the above representations are material and important and will be relied on by Marion County, in awarding the contract(s) for which this Bid is submitted. The Bidder understands that any misstatement in this Certification is and shall be treated as fraudulent concealment from Marion County, of the true facts relating to the submission of bids for this contract.

B. Noninvolvement in Any Debarment and Suspension:

The Bidder, its owners, directors, and officers:

- Are not presently debarred, suspended, proposed for debarment, declared ineligible, or voluntarily excluded from covered transactions by any Federal department or agency;
- Have not within a three-year period preceding this Bid been convicted of or had a civil judgment rendered against them for commission of fraud or a criminal offense in connection with obtaining, attempting to obtain, or performing a public (Federal, State, or local) transaction or contract under a public transaction; violation of Federal or State antitrust statutes or commission of embezzlement,

EXHIBIT B

theft, forgery, bribery, falsification or destruction of records, making false statements, or receiving stolen property.

- Are not presently indicted for or otherwise criminally or civilly charged by a government entity (Federal, State, or local) with commission of any of the offenses enumerated in the preceding paragraph of this Certification; and
- Have not within a three-year period preceding this Bid had one or more public transactions (Federal, State, or local) terminated for cause or default.

Where the prospective primary participant is unable to certify to any of the statements in this Certification, the prospective primary participant shall attach an explanation to this Bid.

List exceptions in writing on one or more pages, as necessary, with the heading, "Certification Exceptions, Bid Insert," and attach all pages to this Bid Certification. For each exception noted, indicate to whom the exception applies, initiating agency, and date(s) of action.

C. Lobbying Activities:

To the best of my knowledge and belief, that:

- No Federal appropriated funds have been paid or will be paid, by or on behalf of the undersigned, to any person for influencing or attempting to influence an employee of any Federal agency, a Member of Congress, an officer or employee of Congress, or an employee of a Member of Congress in connection with the awarding of any Federal contract, the making of any Federal grant, the making of any Federal loan, the entering into of any cooperative agreement, and the extension, continuation, renewal, amendment, or modification of any Federal contract, grant, loan, or cooperative agreement.
- If any funds other than Federal appropriated funds have been paid or will be paid to any person for influencing or attempting to influence an officer or employee of any Federal agency, a Member of Congress, an officer or employee of Congress, or an employee of a Member of Congress in connection with this Federal contract, grant, loan, or cooperative agreement, the undersigned shall complete and submit Standard Form-LLL, "Disclosure Form to Report Lobbying," in accordance with its instructions to the ODOT Procurement Office - Construction Contracts Unit, MS# 2-2, 3930 Fairview Industrial Drive SE, Salem, Oregon 97302-1166. Copies of Standard Form-LLL are available at the above location.
- This certification is a material representation of fact upon which reliance was placed when this transaction was made or entered into. Submission of this Certification is a prerequisite for making or entering into this transaction imposed by Section 1352, Title 31, U.S. Code. Any person who fails to file the required Certification shall be subject to a civil penalty of not less than \$10,000 and not more than \$100,000 for each such failure.
- The prospective participant also agrees by submitting his or her Bid that he or she shall require that the language of this Certification be inserted in all lower tier subcontracts, which exceed \$100,000 and that all such subrecipients shall certify and disclose accordingly.

D. Compliance With Oregon Tax Laws:

- By signature on this Bid, the undersigned hereby certifies under penalty of perjury that the undersigned is authorized to act on behalf of Bidder, that the undersigned has authority and knowledge regarding Bidder's payment of taxes, and that Bidder is, to the best of the undersigned's knowledge, not in violation of any Oregon Tax Laws. For purposes of this certification, "Oregon Tax Laws" means a state tax imposed by ORS 320.005 to 320.150 (Amusement Device Taxes), ORS 403.200 to 403.250 (Tax For Emergency Communications), and ORS Chapters 118 (Inheritance Tax), 314 (Income Tax), 316 (Personal Income Tax), 317 (Corporation Excise Tax), 318 (Corporation Income Tax), 321 (Timber And Forestland Tax), 323 (Cigarettes And Tobacco

EXHIBIT B

Products Tax), and the elderly rental assistance program under ORS 310.630 to 310.706, and any local taxes administered by the Department of Revenue under ORS 305.620.

E. Employee Drug Testing Program:

- Pursuant to ORS 279C.505(2), that the bidder has an employee drug testing program in place, and will maintain such program for the entire period of this contract. Failure to maintain such program shall constitute a material breach of contract.

F. Nondiscrimination:

- Pursuant to ORS 279A.110, that the Bidder has not discriminated and will not discriminate against a disadvantaged business enterprise, a minority-owned business, a woman-owned business, a business that a service-disabled veteran owns, or an emerging small business in obtaining any required subcontracts. The Bidder understands that it may be disqualified from bidding on this public improvement project if the County finds that the Bidder has violated subsection (1) of ORS 279A.110.

G. Use of Registered Subcontractors:

- That all subcontractors performing work on this public improvement contract will be registered with the Construction Contractors Board or licensed by the State Landscape Contractors Board in accordance with ORS 701.035 to 701.055 before the subcontractors commence work under this contract.

H. Incorporation of All Addenda:

- The Bidder has incorporated into this Bid all Addenda issued for this Project.
- The Bidder understands and acknowledges that the County will provide all Addenda only by publishing them on the OregonBuys website. Addenda may be downloaded from the OregonBuys website.
- The Bidder shall be responsible for diligently checking the OregonBuys website for Addenda. Bidders should check the web site at least weekly until one (1) week prior to the designated time to receive bids and daily thereafter.
- By submitting this Bid, the Bidder assumes all risks associated with its failure to access all Addenda and waives all claims, suits, and actions against the State, County, the County's governing commission and its members, and their officers, agents, and employees that may arise out of the Bidder's failure to access all Addenda, in spite of any contingencies such as website failure, down-time, service interruptions, and corrupted, inaccurate, or incomplete Addenda or information.

The Bidder declares that the Bidder has carefully examined the Specifications and other proposed Contract Documents; that the Bidder personally has made an examination of the site of the proposed Work and has made the necessary investigations to determine the conditions to be encountered independently of the indications in the Specifications. The applicable Standard Specifications, General Conditions, Special Provisions, and other Contract Documents bound herewith are by reference a part of this Bid Certification.

The Bidder agrees to accept as full payment for the Work herein proposed or the materials to be furnished the amount computed as determined by the provisions of this Invitation To Bid and based on the following Bid Certification, it being expressly understood that the unit prices listed are independent of the exact quantities involved, where unit prices apply.

The Bidder further declares the total amount of work, expressed in dollars, Bidder's company reasonably believes it is capable of bonding at any one time: \$ 25 Million. The Bidder declares the portion of this amount which remains available at time of completion of this form is \$ 15 Million.

The Bidder further agrees that the provisions required by ORS 279C.840 shall be included in the Contract.

EXHIBIT B

The bidder is prequalified on the Oregon Department of Transportation (ODOT) list for the Work categories requested for this Project.

Acknowledgement of receipt of addenda:

No. <u>1</u>	Date: <u>6/8/2026</u>
No. <u>2</u>	Date: <u>6/10/2026</u>
No. <u>3</u>	Date: <u>6/11/2026</u>
No. <u> </u>	Date: <u> </u>
No. <u> </u>	Date: <u> </u>

[The remainder of this page intentionally left blank.]

EXHIBIT B**Experience / References**

The information on this form may be utilized by Marion County to consider whether a Bidder has met the standards of responsibility set forth in ORS279C.375.

Current Contracts in Force/Previous Experience – minimum of three required of similar nature with public sector work.

Contract #1	Circle Blvd Reconstruction & Resurfacing
Location (city/state)	Corvallis, Oregon
Owners Name	City of Corvallis - Josh Bjornstedt - josh.bjornstedt@corvallisoregon.gov
Type of Work	Reconstruction of Circle Blvd from Hwy 99 to US20 in Corvallis
% Completed	100% - \$3,907,000
Estimated Completion Date	December 2023

Contract #2	Queen Avenue Rehabilitation
Location (city/state)	Albany, Oregon
Owners Name	City of Albany - Chris Cerklewski - chris.cerklewski@albanyoregon.gov
Type of Work	2700 ft of roadway rehab including curbs, walks, ramps and utilities
% Completed	100% - \$4,187,000
Estimated Completion Date	December 2024

Contract #3	US20 (0160 Santiam Hwy MP 58.75-MP 63.75 Paving
Location (city/state)	Tombstone, Oregon
Owners Name	ODOT Region 2 - Mike Metz - michael.metz@odot.oregon.gov
Type of Work	2" overlay paving of travel lanes and shoulders with striping
% Completed	100% - \$1,303,000
Estimated Completion Date	August 2024

References – minimum of two project owner references and two subcontractor references.

#1 Project Owner Reference

Reference Name	Josh Bjornstedt
Business or Employer	City of Corvallis Public Works
Telephone	(541) 766-6731
Project Name/\$ Amount	Circle Blvd / \$3,907,000; Mary's River Path / \$360,000

#2 Project Owner Reference

Reference Name	Joanne Robinson
Business or Employer	ODOT Region 2
Telephone	(503) 569-8015
Project Name/\$ Amount	Price Agreement: On-Call Region 2 Paving - Ongoing

#1 Subcontractor Reference

Reference Name	Rob Hatch
Business or Employer	Hatch Western Company Inc.
Telephone	(503) 557-9898
Project Name/\$ Amount	Cold Plane Subcontractor on Numerous Projects

#2 Subcontractor Reference

Reference Name	Shelly Ream
Business or Employer	HQ Traffic Control LLC
Telephone	(503) 949-8656
Project Name/\$ Amount	Flagging/Pilot Car Subcontractor on Numerous Projects

EXHIBIT B

The name of the Bidder who is submitting this Bid Certification is:

Company: North Santiam Paving Co.
(Print or Type)

Address: PO Box 516 / 41203 Kingston-Lyons Dr SE
(Print or Type)

City, State Zip Stayton, OR 97383
(Print or Type)

which address is the address to which all communications considered with this Bid Certification and with the Contract shall be sent.

The names of the principal officers of the corporation submitting this Bid and Bid Certification or of the partners, if the Bid Certification is submitted by a partnership, or of all persons interested in this Bid Certification as principals, are as follows:

Ronald R. Bochsler, President

Pete Sipos, Vice President / Gen. Manager

Dylan J. Bochsler, Treasurer

Michael Aus, Corporate Secretary

Dated this 10th day of June, 2026.

Construction Contractor's
Board Registration Number

53247

North Santiam Paving Co.

Firm Name



Signature of Bidder

Ronald R. Bochsler

Name Print or Type

President

Title Print or Type

Telephone No. (503) 769-3436

Email Address: quotes@nspor.com

Tax ID # 93-0627856

Business Organization: (Check one)

☒ Corporation

☐ Limited Liability Company

☐ Joint Venture

☐ Partnership

☐ Sole Proprietorship

☐ Other _____

ATTACHMENT C – BID BOND

KNOW ALL PERSONS BY THESE PRESENTS, that North Santiam Paving Co +,
hereinafter called the Principal, and Federal Insurance Company, a Corporation organized and existing
under and by virtue of the laws of the state Indiana duly authorized to do surety business in the
State of Oregon as Surety, are held and firmly bound unto Marion County hereinafter called the County, in
the sum of Ten Percent of Total Amount Bid--- Dollars (\$ --10%--), for the
payment of which, well and truly to be made, we bind ourselves, our heirs, executors, administrators,
successors and assigns, jointly and severally, firmly by these presents.

THE CONDITION OF THIS BOND IS SUCH THAT, WHEREAS, the Principal herein is herewith submitting
his or its Bid Proposal for * said Bid Proposal, by reference thereto, being hereby
made a part hereof.

* Scott Elementary School Brown Road RRFB

NOW THEREFORE, if the said Bid Proposal submitted by the said Principal be accepted, and the Contract
be awarded to said Principal, and if the said Principal shall execute the proposed Contract as required by
the bidding and the Contract Documents within the time set by said Documents, then this obligation shall be
void. If the Principal shall fail to execute the proposed Contract, the Surety hereby agrees to pay to the
County the sum as liquidated damages.

Signed and sealed this 2nd day of June, 2026.

A certified copy of the Agent's
Power-of-Attorney must be
Attached hereto.

North Santiam Paving Co
Principal
By: [Signature]
Federal Insurance Company
Surety
By: [Signature]
Attorney-in-Fact Bryahna Byrd



CHUBB®

Power of Attorney

Federal Insurance Company | Vigilant Insurance Company | Pacific Indemnity Company


Westchester Fire Insurance Company | ACE American Insurance Company

Know All by These Presents, that FEDERAL INSURANCE COMPANY, an Indiana corporation, VIGILANT INSURANCE COMPANY, a New York corporation, PACIFIC INDEMNITY COMPANY, a Delaware corporation, WESTCHESTER FIRE INSURANCE COMPANY and ACE AMERICAN INSURANCE COMPANY corporations of the Commonwealth of


Pennsylvania, do each hereby constitute and appoint Patricia Arndt, Gloria Bruning, Bryahna Byrd, Andrew Choruby, Justin Cumnock, Joel Dietzman, J. Patrick Dooney, Casey Geske, Richard W. Kowalski, Chloe Lyons, Vicki Mather, Brent Olson, Ashlee Pingree, Christopher A. Reburn, Sterling Drew Roddan, and Jessi Wimer of Portland, Oregon-----

each as their true and lawful Attorney-in-Fact to execute under such designation in their names and to affix their corporate seals to and deliver for and on their behalf as surety thereon or otherwise, bonds and undertakings and other writings obligatory in the nature thereof (other than bail bonds) given or executed in the course of business, and any instruments amending or altering the same, and consents to the modification or alteration of any instrument referred to in said bonds or obligations.

In Witness Whereof, said FEDERAL INSURANCE COMPANY, VIGILANT INSURANCE COMPANY, PACIFIC INDEMNITY COMPANY, WESTCHESTER FIRE INSURANCE COMPANY and ACE AMERICAN INSURANCE COMPANY have each executed and attested these presents and affixed their corporate seals on this 21st day of May, 2026.

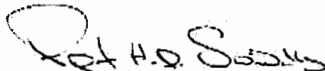

Rupert HD Swindells, Assistant Secretary

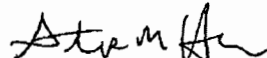

Stephen M. Haney, Vice President



STATE OF NEW JERSEY
County of Hunterdon


SS

On this 21st day of May, 2026 before me, a Notary Public of New Jersey, personally came Rupert HD Swindells and Stephen M. Haney, to me known to be Assistant Secretary and Vice President, respectively, of FEDERAL INSURANCE COMPANY, VIGILANT INSURANCE COMPANY, PACIFIC INDEMNITY COMPANY, WESTCHESTER FIRE INSURANCE COMPANY and ACE AMERICAN INSURANCE COMPANY, the companies which executed the foregoing Power of Attorney, and the said Rupert HD Swindells and Stephen M. Haney, being by me duly sworn, severally and each for himself did depose and say that they are Assistant Secretary and Vice President, respectively, of FEDERAL INSURANCE COMPANY, VIGILANT INSURANCE COMPANY, PACIFIC INDEMNITY COMPANY, WESTCHESTER FIRE INSURANCE COMPANY and ACE AMERICAN INSURANCE COMPANY and know the corporate seals thereof, that the seals affixed to the foregoing Power of Attorney are such corporate seals and were thereto affixed by authority of said Companies; and that their signatures as such officers were duly affixed and subscribed by like authority.

Notarial Seal



Stacy J. Loftin
NOTARY PUBLIC OF NEW JERSEY
No. 50173208
COMMISSION EXPIRES OCT 15, 2026

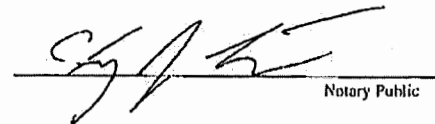
Notary Public

CERTIFICATION

Resolutions adopted by the Boards of Directors of FEDERAL INSURANCE COMPANY, VIGILANT INSURANCE COMPANY, and PACIFIC INDEMNITY COMPANY on August 30, 2016; WESTCHESTER FIRE INSURANCE COMPANY on December 11, 2006; and ACE AMERICAN INSURANCE COMPANY on March 20, 2009:

"RESOLVED, that the following authorizations relate to the execution, for and on behalf of the Company, of bonds, undertakings, recognizances, contracts and other written commitments of the Company entered into in the ordinary course of business (each a "Written Commitment"):

- (1) Each of the Chairman, the President and the Vice Presidents of the Company is hereby authorized to execute any Written Commitment for and on behalf of the Company, under the seal of the Company or otherwise.
- (2) Each duly appointed attorney-in-fact of the Company is hereby authorized to execute any Written Commitment for and on behalf of the Company, under the seal of the Company or otherwise, to the extent that such action is authorized by the grant of powers provided for in such person's written appointment as such attorney-in-fact.
- (3) Each of the Chairman, the President and the Vice Presidents of the Company is hereby authorized, for and on behalf of the Company, to appoint in writing any person the attorney-in-fact of the Company with full power and authority to execute, for and on behalf of the Company, under the seal of the Company or otherwise, such Written Commitments of the Company as may be specified in such written appointment, which specification may be by general type or class of Written Commitments or by specification of one or more particular Written Commitments.
- (4) Each of the Chairman, the President and the Vice Presidents of the Company is hereby authorized, for and on behalf of the Company, to delegate in writing to any other officer of the Company the authority to execute, for and on behalf of the Company, under the Company's seal or otherwise, such Written Commitments of the Company as are specified in such written delegation, which specification may be by general type or class of Written Commitments or by specification of one or more particular Written Commitments.
- (5) The signature of any officer or other person executing any Written Commitment or appointment or delegation pursuant to this Resolution, and the seal of the Company, may be affixed by facsimile on such Written Commitment or written appointment or delegation.


FURTHER RESOLVED, that the foregoing Resolution shall not be deemed to be an exclusive statement of the powers and authority of officers, employees and other persons to act for and on behalf of the Company, and such Resolution shall not limit or otherwise affect the exercise of any such power or authority otherwise validly granted or vested."

I, Rupert HD Swindells, Assistant Secretary of FEDERAL INSURANCE COMPANY, VIGILANT INSURANCE COMPANY, PACIFIC INDEMNITY COMPANY, WESTCHESTER FIRE INSURANCE COMPANY and ACE AMERICAN INSURANCE COMPANY (the "Companies") do hereby certify that

- (i) the foregoing Resolutions adopted by the Board of Directors of the Companies are true, correct and in full force and effect,
- (ii) the foregoing Power of Attorney is true, correct and in full force and effect.

Given under my hand and seals of said Companies at Whitehouse Station, NJ, this June 2, 2026

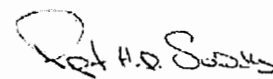


Rupert HD Swindells, Assistant Secretary

IN THE EVENT YOU WISH TO VERIFY THE AUTHENTICITY OF THIS BOND OR NOTIFY US OF ANY OTHER MATTER, PLEASE CONTACT US AT:

Telephone (908) 903-3493 Fax (908) 903-3656 e-mail: surety@chubb.com

EXHIBIT E – DRUG & ALCOHOL TESTING POLICY CERTIFICATION

Has your firm established and implemented a drug and alcohol policy and testing program that complies with ORS 279C.505 for public improvement contracts?

 X Yes

 No

I hereby certify that the information provided on this form is true and accurate to the best of my knowledge.


Please print or type:

Company Name North Santiam Paving Co.

Name/Title Ronald R. Bochsler, President

Address PO Box 516 / 41203 Kingston-Lyons Dr SE, Stayton, OR 97383

Signature

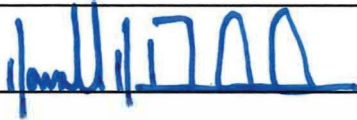

Date

June 10, 2026

EXHIBIT C

Bond No. K42064798

PERFORMANCE BOND

(NOTE: CONTRACTORS MUST USE THIS FORM, NOT A SURETY COMPANY FORM)

KNOW BY ALL PERSONS BY THESE PRESENTS:

We the undersigned North Santiam Paving Co as PRINCIPAL (hereinafter called CONTRACTOR), and Federal Insurance Company a corporation organized and existing under and by virtue of the laws of the state of Indiana duly authorized to do surety business in the state of Oregon and named on the current list of approved surety companies acceptable on federal bonds and conforming with the underwriting limitations as published in the Federal Register by the audit staff of the Bureau of Accounts and the U.S. Treasury Department and is of the appropriate class for the bond amount as determined by Best's Rating System, as SURETY, hereby hold and firmly bind ourselves, our heirs, executors, administrators, successors and assigns, jointly and severally, to pay to MARION COUNTY as OBLIGEE (hereinafter called MARION COUNTY), the amount of One Hundred Fifty Seven Thousand Seven Hundres Ninety Two 00/100 Dollars (\$ 157,792.00) in lawful money of the United States of America.

WHEREAS, the CONTRACTOR entered into a contract with MARION COUNTY dated July 7 2026, which Contract is hereunto annexed and made a part hereof, for accomplishment of the project described as follows: Scott Elementary School Brown Road RRFB

NOW, THEREFORE, the condition of this obligation is such that if the CONTRACTOR shall promptly, truly and faithfully perform all the undertakings, covenants, terms, conditions, and agreements of the aforesaid contract and having performed its obligations thereunder, then this obligation shall be null and void; otherwise it shall remain in full force and effect until the expiration of any statutes of limitation or ultimate repose applicable to claims against Principal arising out of said Contract or for as long as CONTRACTOR is liable under the Contract, whichever is later.

Whenever CONTRACTOR shall be declared by MARION COUNTY to be in default under the Contract Documents for the project described herein, the SURETY may promptly remedy the default, or shall promptly complete the project in accordance with the Contract Documents and the project Specifications with a contractor approved by MARION COUNTY. SURETY, for value received, further stipulates and agrees that all changes, extensions of time, alterations, or additions to the terms of the Contract or Specifications for Scott Elementary School Brown Road RRFB are within the scope of the SURETY's undertaking on this bond, and SURETY hereby waives notice of any such change, extension of time, alteration or addition to the terms of the Contract or to the Work or to the Specifications. Any such change, extension of time, alteration or addition to the terms of the Contract or to the Work or to the Specifications shall automatically increase the obligation of the Surety hereunder in a like amount, provided that such increase shall not exceed twenty-five percent (25%) of the original amount of the obligation without the consent of the Surety.

This obligation shall continue to bind the PRINCIPAL and SURETY, notwithstanding successive payments made hereunder, until the full amount of the obligation is exhausted.

No right of action shall accrue on this bond to or for the use of any person or corporation other than MARION COUNTY, its respective heirs, executors, administrators, successors or assigns.

If more than one SURETY is on this bond, each SURETY hereby agrees that it is jointly and severally liable for obligations on this bond.

EXHIBIT C

IN WITNESS WHEREOF, we have hereunto set our hands and seals this 17th day of July, 2026.

Federal Insurance Company
SURETY

By: [Signature]

Bryahna Byrd

Title: Attorney in Fact
Anchor Insurance & Surety, Inc.
One Centerpointe Dr. Ste 190
Street Address

Lake Oswego, OR 97035
City State ZIP

503-224-2500
Phone Number

North Santiam Paving Co
CONTRACTOR


By: [Signature]

RYLAN J. BACHSLER

Title: Treasurer
41203 Kingston-Lyons Dr SE
Street Address

Stayton, OR 97383
City State ZIP

503-769-3436
Phone Number

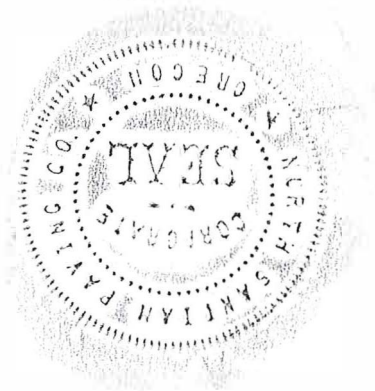

CHUBB®

Power of Attorney

Federal Insurance Company | Vigilant Insurance Company | Pacific Indemnity Company


Westchester Fire Insurance Company | ACE American Insurance Company

Know All by These Presents, that FEDERAL INSURANCE COMPANY, an Indiana corporation, VIGILANT INSURANCE COMPANY, a New York corporation, PACIFIC INDEMNITY COMPANY, a Delaware corporation, WESTCHESTER FIRE INSURANCE COMPANY and ACE AMERICAN INSURANCE COMPANY corporations of the Commonwealth of

Pennsylvania, do each hereby constitute and appoint Patricia Arndt, Gloria Bruning, Bryahna Byrd, Andrew Choruby, Justin Cumnock, Joel Dietzman, J. Patrick Dooney, Casey Geske, Richard W. Kowalski, Chloe Lyons, Vicki Mather, Brent Olson, Ashlee Pingree, Christopher A. Reburn, Sterling Drew Roddan, and Jessi Wimer of Portland, Oregon-----

each as their true and lawful Attorney-in-Fact to execute under such designation in their names and to affix their corporate seals to and deliver for and on their behalf as surety thereon or otherwise, bonds and undertakings and other writings obligatory in the nature thereof (other than bail bonds) given or executed in the course of business, and any instruments amending or altering the same, and consents to the modification or alteration of any instrument referred to in said bonds or obligations.

In Witness Whereof, said FEDERAL INSURANCE COMPANY, VIGILANT INSURANCE COMPANY, PACIFIC INDEMNITY COMPANY, WESTCHESTER FIRE INSURANCE COMPANY and ACE AMERICAN INSURANCE COMPANY have each executed and attested these presents and affixed their corporate seals on this 21st day of May, 2026.

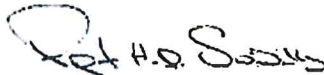

Rupert HD Swindells, Assistant Secretary



Stephen M. Haney, Vice President



STATE OF NEW JERSEY

County of Hunterdon

SS

On this 21st day of May, 2026 before me, a Notary Public of New Jersey, personally came Rupert HD Swindells and Stephen M. Haney, to me known to be Assistant Secretary and Vice President, respectively, of FEDERAL INSURANCE COMPANY, VIGILANT INSURANCE COMPANY, PACIFIC INDEMNITY COMPANY, WESTCHESTER FIRE INSURANCE COMPANY and ACE AMERICAN INSURANCE COMPANY, the companies which executed the foregoing Power of Attorney, and the said Rupert HD Swindells and Stephen M. Haney, being by me duly sworn, severally and each for himself did depose and say that they are Assistant Secretary and Vice President, respectively, of FEDERAL INSURANCE COMPANY, VIGILANT INSURANCE COMPANY, PACIFIC INDEMNITY COMPANY, WESTCHESTER FIRE INSURANCE COMPANY and ACE AMERICAN INSURANCE COMPANY and know the corporate seals thereof, that the seals affixed to the foregoing Power of Attorney are such corporate seals and were thereto affixed by authority of said Companies; and that their signatures as such officers were duly affixed and subscribed by like authority.

Notarial Seal



Stacy J. Loftin
NOTARY PUBLIC OF NEW JERSEY
No. 50173208
COMMISSION EXPIRES OCT 15, 2026


Notary Public

CERTIFICATION

Resolutions adopted by the Boards of Directors of FEDERAL INSURANCE COMPANY, VIGILANT INSURANCE COMPANY, and PACIFIC INDEMNITY COMPANY on August 30, 2016; WESTCHESTER FIRE INSURANCE COMPANY on December 11, 2006; and ACE AMERICAN INSURANCE COMPANY on March 20, 2009:

"RESOLVED, that the following authorizations relate to the execution, for and on behalf of the Company, of bonds, undertakings, recognizances, contracts and other written commitments of the Company entered into in the ordinary course of business (each a "Written Commitment"):

- (1) Each of the Chairman, the President and the Vice Presidents of the Company is hereby authorized to execute any Written Commitment for and on behalf of the Company, under the seal of the Company or otherwise.
- (2) Each duly appointed attorney-in-fact of the Company is hereby authorized to execute any Written Commitment for and on behalf of the Company, under the seal of the Company or otherwise, to the extent that such action is authorized by the grant of powers provided for in such person's written appointment as such attorney-in-fact.
- (3) Each of the Chairman, the President and the Vice Presidents of the Company is hereby authorized, for and on behalf of the Company, to appoint in writing any person the attorney-in-fact of the Company with full power and authority to execute, for and on behalf of the Company, under the seal of the Company or otherwise, such Written Commitments of the Company as may be specified in such written appointment, which specification may be by general type or class of Written Commitments or by specification of one or more particular Written Commitments.
- (4) Each of the Chairman, the President and the Vice Presidents of the Company is hereby authorized, for and on behalf of the Company, to delegate in writing to any other officer of the Company the authority to execute, for and on behalf of the Company, under the Company's seal or otherwise, such Written Commitments of the Company as are specified in such written delegation, which specification may be by general type or class of Written Commitments or by specification of one or more particular Written Commitments.
- (5) The signature of any officer or other person executing any Written Commitment or appointment or delegation pursuant to this Resolution, and the seal of the Company, may be affixed by facsimile on such Written Commitment or written appointment or delegation.

FURTHER RESOLVED, that the foregoing Resolution shall not be deemed to be an exclusive statement of the powers and authority of officers, employees and other persons to act for and on behalf of the Company, and such Resolution shall not limit or otherwise affect the exercise of any such power or authority otherwise validly granted or vested."

I, Rupert HD Swindells, Assistant Secretary of FEDERAL INSURANCE COMPANY, VIGILANT INSURANCE COMPANY, PACIFIC INDEMNITY COMPANY, WESTCHESTER FIRE INSURANCE COMPANY and ACE AMERICAN INSURANCE COMPANY (the "Companies") do hereby certify that

- (i) the foregoing Resolutions adopted by the Board of Directors of the Companies are true, correct and in full force and effect,
- (ii) the foregoing Power of Attorney is true, correct and in full force and effect.

Given under my hand and seals of said Companies at Whitehouse Station, NJ, this July 7, 2026.




Rupert HD Swindells, Assistant Secretary

IN THE EVENT YOU WISH TO VERIFY THE AUTHENTICITY OF THIS BOND OR NOTIFY US OF ANY OTHER MATTER, PLEASE CONTACT US AT:
Telephone (908) 903-3493 Fax (908) 903-3656 e-mail: surety@chubb.com

Exhibit D

Bond No. K42064798

LABOR AND MATERIALS PAYMENT BOND

(NOTE: CONTRACTOR MUST USE THIS FORM, NOT A SURETY COMPANY FORM)

KNOW ALL PERSONS BY THESE PRESENTS:

We the Undersigned North Santiam Paving Co as PRINCIPAL and Federal Insurance Company a corporation organized and existing under and by virtue of the laws of the state of Indiana, and duly authorized to do surety business in the state of Oregon and named on the current list of approved surety companies acceptable on federal bonds and conforming with the underwriting limitations as published in the Federal Register by the audit staff of the Bureau of Accounts and the U.S. Treasury Department and which carries an "A" rating and is of the appropriate class for the bond amount as determined by Best's Rating System, as SURETY, hereby hold and firmly bind ourselves, our heirs, executors, administrators, successors and assigns, jointly and severally, unto MARION COUNTY and ODOT, as dual OBLIGEE, in the sum of One Hundred Fifty Seven Thousand Seven Hundres Ninety Two 00/100 Dollars (\$ 157,792.00) in lawful money of the United States of America, for the payment of that sum for the use and benefit of claimants as defined below.

The condition of this obligation is such that whereas the PRINCIPAL entered into a contract with MARION COUNTY dated July 7, 2026, which contract is hereunto annexed and made a part hereof, for accomplishment of the project described as follows: Scott Elementary School Brown Road RRFB.

NOW THEREFORE, if the PRINCIPAL shall promptly make payments to all persons, firms, subcontractors, corporations and/or others furnishing materials for or performing labor in the prosecution of the Work provided for in the aforesaid Contract, and any authorized extension or modification thereof, including all amounts due for materials, equipment, mechanical repairs, transportation, tools and services consumed or used in connection with the performance of such Work, and for all labor performed in connection with such Work whether by subcontractor or otherwise, and all other requirements imposed by law, then this obligation shall become null and void; otherwise this obligation shall remain in full force and effect, until the expiration of any statutes of limitation or ultimate repose applicable to claims against Principal arising out of said Contract or for as long as CONTRACTOR is liable under the Contract, whichever is later, subject, however, to the following conditions:

1. A claimant is as specified in ORS 279C.600 to 279C.620.
2. The above-named PRINCIPAL and SURETY hereby jointly and severally agree with the OBLIGEE and its assigns that every claimant as above-specified, who has not been paid in full, may sue on this bond for the use of such claimant, prosecute the suit to final judgment in accordance with ORS 279C.610 for such sum or sums as may be justly due claimant, and have execution thereon. The OBLIGEE shall not be liable for the payment of any judgment, costs, expenses or attorneys' fees of any such suit.

PROVIDED, FURTHER, that SURETY for the value received, hereby stipulates and agrees that all changes, extensions of time, alterations to the terms of the Contract or to Work to be performed thereunder or the Specifications accompanying the same shall be within the scope of the SURETY's undertaking on this bond, and SURETY does hereby waive notice of any such change, extension of time, alteration or addition to the terms of the Contract or to the Work or to the Specifications. Any such change, extension of time, alteration or addition to the terms of the contract or to the Work or to the Specifications shall automatically increase the obligation of the SURETY hereunder in a like amount, provided that the total of such increases shall not exceed twenty-five percent (25%) of the original amount of the obligation without the consent of the SURETY.

Exhibit D

This obligation shall continue to bind the PRINCIPAL and SURETY, notwithstanding successive payments made hereunder, until the full amount of the obligation is exhausted, or if the full amount of the obligation is not exhausted and no claim is pending resolution, until such time as no further claims can be made pursuant to law with regard to the above-described project, by any claimant specified in ORS 279C.600.

If more than one SURETY is on this bond, each SURETY hereby agrees that it is jointly and severally liable for all obligations of this bond.

IN WITNESS WHEREOF, we have hereunto set our hands and seals this 7th day of July, 2026.

Federal Insurance Company
SURETY

By: [Signature]
Bryahna Byrd

Title: Attorney in Fact

Anchor Insurance & Surety, Inc.
One Centerpointe Dr. Ste 190
Street Address

Lake Oswego, OR 97035
City, State Zip

503-224-2500
Phone Number

North Santiam Paving Co
CONTRACTOR

By: [Signature]
THOMAS J. BORCHERS

Title: TREASURER

41203 Kingston-Lyons Dr SE
Street Address

Stayton, OR 97383
City, State Zip

503-769-3436
Phone Number

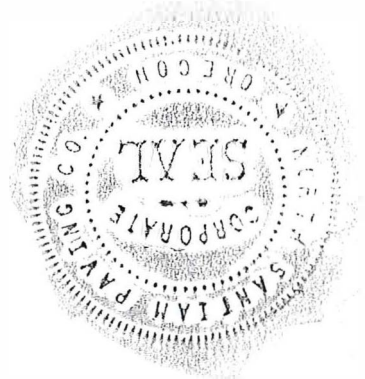
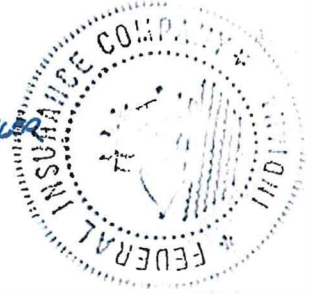


EXHIBIT F – FIRST-TIER SUBCONTRACTOR DISCLOSURE FORM INSTRUCTIONS

Instructions for Submitting Form

Submittal of the First-Tier Subcontractor Disclosure Form is mandatory for all public improvement project bids estimated to exceed \$100,000. Submit the First-Tier Subcontractor Disclosure Form in one of the following manners:

- By filling out the Subcontractor Disclosure Form included in the Invitation To Bid and submitting it, in PDF format, together with the Bid documents to the County's Procurement Collaboration Portal at the time designated for receipt of Bids; or
- By removing it from the Invitation To Bid, filling it out, signing and dating in ink, and submitting it separately, in PDF format, to the "My Company Info" page within the County's Procurement Collaboration Portal; or
- By removing it from the Invitation To Bid, filling it out, signing and dating in ink and submitting it separately in a sealed envelope to the receptionist at Marion County Public Works, Building 1, 5155 Silverton Road NE, Salem Oregon 97305. The envelope shall be plainly labeled "First-Tier Subcontractors for Bid on **"SCOTT ELEMENTARY SCHOOL BROWN ROAD RRFB"**" (see Invitation To Bid cover page).

Instructions for First-Tier Subcontractor Disclosure

Use the First-Tier Subcontractor Disclosure Form to disclose all subcontracts included in the Bid that are equal to or greater than the following:

1. Five percent (5%) of the total project Bid or \$15,000, whichever is greater, or
2. \$350,000 regardless of the percentage of the total project Bid

Disclose the following information for each subcontractor:

- The name of the subcontractor
- The category of work that the subcontractor will be performing
- The dollar amount of the subcontract

If your Bid includes no subcontractors or if your Bid includes no contracts that are equal to or greater than the disclosure criteria, above, you are still required to submit the form, with the appropriate box checked or enter "NONE" on the first line.

THE COUNTY MUST REJECT BIDS if the Bidder fails to submit the disclosure form with this information by the stated deadline.

EXHIBIT F

FIRST-TIER SUBCONTRACTOR DISCLOSURE FORM

Project Name SCOTT ELEMENTARY SCHOOL BROWN ROAD RRFB

ONEOFFICE Contract # 202-203

Bid Opening Date June 10, 2026

Name of Bidding Contractor North Santiam Paving Co.

☒ CHECK THIS BOX IF YOU WILL NOT BE USING ANY FIRST-TIER SUBCONTRACTORS OR IF YOU ARE NOT SUBJECT TO THE DISCLOSURE REQUIREMENTS (SEE INSTRUCTIONS).

FIRST-TIER SUBCONTRACTORS

Firm Name	Dollar Amount
Category of Work	

Firm Name	Dollar Amount
Category of Work	

(Attach additional sheets as necessary)

EXHIBIT G

PROJECT WAGE RATES

Minimum Wage Requirements - This Project is subject to State prevailing wage rate requirements. Not less than the existing State prevailing wage rates shall be paid to workers according to 00170.65(b) and 00170.65(e).

Applicable Wages - Prevailing wage rates published in the wage determinations and any applicable modifications or amendments apply to this Project and are incorporated by reference:

(1) Oregon Bureau of Labor and Industries (BOLI), "Prevailing Wage Rates For Public Works Contracts in Oregon".

The applicable State prevailing wage rates last published prior to the time of Bid Opening, which is stated on the Invitation to Bid, apply to this Project.

Wage Rates are Internet-Accessible - The BOLI wage rates can be found on the Oregon Bureau of Labor and Industries website at: <https://www.oregon.gov/boli/WHDPWR/Pages/index.aspx>.

Wage Rates are Subject to Change - Modifications or amendments to BOLI wage rates applicable to this Project may occur at any time before Bid Opening. Bidders are responsible to monitor the respective web page for modifications and amendments up until Bid Opening.

EXHIBIT I

SPECIAL PROVISIONS

PART 00100 – GENERAL CONDITIONS

Replace "PART 00100 – GENERAL CONDITIONS" of the 2024 Oregon Standard Specifications for Construction with the following:

General Conditions for Construction for Marion County, v2024, a Supplemental Specification published by Marion County on the Marion County Public Works Engineering Division website at <http://www.co.marion.or.us/PW/Engineering> and included in these Special Provisions by reference.

SECTION 00110 – ORGANIZATION, CONVENTIONS, ABBREVIATIONS, AND DEFFINITIONS

Comply with Section 00110 of the General Conditions modified as follows.

00110.05(e) Reference to Websites - Add the following bullet list to the end of this subsection:

www.atssa.com

- NTMAG - Nonfield-Tested Materials Acceptance Guide
https://www.oregon.gov/odot/Construction/Documents/NTMAG_202401.pdf
- QPL - Qualified Products List
www.oregon.gov/ODOT/Construction/Pages/Qualified-Products.aspx
- Connex
<https://connex.rtvision.com/contracts/awarded>
- Marion County General Conditions for Construction
www.co.marion.or.us/PW/Engineering/Pages/default.aspx
- OregonBuys
<https://oregonbuys.gov/bsol/>

00110.10 Abbreviations – Add the following paragraph at the end of this subsection:

Delete the following paragraph:

DBE – Disadvantaged Business Enterprise

00110.20 Definitions – Add the following paragraphs to the end of this subsection:

Materially Unbalanced Bid - A Bid which generates a reasonable doubt that Award to the Bidder submitting a Mathematically Unbalanced Bid will result in the lowest ultimate cost to the Agency.

Mathematically Unbalanced Bid - A Bid containing lump sum or unit Pay Items (bid items) which do not reflect reasonable actual costs plus a reasonable proportionate share of the Bidder's anticipated profit, overhead costs and other indirect costs.

Pedestrian Accessible Route - An area for the use of pedestrians to navigate along sidewalks, driveways, curb ramps, crossings, and pedestrian facilities.

Pedestrian Channelizing Device - Devices used for channelizing pedestrians along a Temporary Pedestrian Accessible Route.

SECTION 00120 – BIDDING REQUIREMENTS AND PROCEDURES

Comply with Section 00120 of the General Conditions modified as follows:

00120.00 Prequalification of Bidders – Replace the first sentence with the following:

For this project the Agency requires contractors to be prequalified with the Oregon Department of Transportation (ODOT), which will prequalify bidders according to ODOT's Oregon Administrative Rules and prequalification procedures.

00120.40(f) Disclosure of First-Tier Subcontractors – Replace the paragraph beginning “If no subcontracts subject to the above...” with the following paragraph:

If no subcontracts subject to the above disclosure requirements are anticipated, a Bidder shall so indicate by entering "NONE" or by filling in the appropriate check box. For each Subcontractor listed, Bidders shall provide all requested information. Failure to submit a form or submission of a form that does not include the information required by ORS 279C.370 for each Subcontractor listed, specifically the name of each Subcontractor, the dollar amount of each subcontract and the category of Work that each Subcontractor will perform, will result in the rejection of the Bid. The Agency is not required to determine the accuracy or the completeness of the Subcontractor disclosure. See ORS 279C.370 and OAR 731-005-0420.

00120.70 Rejection of Nonresponsive Bids – Delete the following bullet:

- The Bidder has not complied with the DBE requirements of the solicitation.

Replace the bullet beginning “ The Agency determines . . . “ with the following bullet:

- The Bid is found to be Mathematically Unbalanced and Materially Unbalanced.

SECTION 00130 – AWARD AND EXECUTION OF CONTRACT

Comply with Section 00130 of the General Conditions modified as follows:

00130.00 Consideration of Bids - Replace the paragraph that begins “The Agency reserves...” with the following paragraph:

The Agency reserves the right to waive minor informalities and irregularities, seek clarification of any Bid or response that, in its sole discretion, it deems necessary or advisable, and to reject any Bids for irregularities under 00120.70 or all bids for good cause after finding that it is in the public interest to do so (ORS 279C.395). The Agency may correct obvious clerical errors, when the correct information can be determined from the face of the documents, if it finds that the best interest of the Agency and the public will be served thereby.

SECTION 00130 – AWARD AND EXECUTION OF CONTRACT

Comply with Section 00130 of the General Conditions.

SECTION 00140 - SCOPE OF WORK

Comply with Section 00140 of the General Conditions

SECTION 00150 - CONTROL OF WORK

Comply with Section 00150 of the General Conditions modified as follows:

00150.23 Electronic Submittals and Requests for Information –The contractor shall create a free account in the Agency's Construction Management program at <https://connex.rtvision.com/contracts/awarded>.

The instructions to set up the account are available at:

[Creating a ConneX Account - bidVAULT and ConneX - RTVision Wiki](#)

Each organization can have multiple accounts under that organization. Once contractors add their organization, the agency will link them to the existing organizations already setup in our site/database and linked to active contracts since we have migrated data to 'connect'. Access to add submittals/RFIS is all done from the ConneX link above.

00150.50(f) Utility Information - There are no anticipated conflicts with the Utilities listed below:

	Utility	Contact	Phone	
1	Comcast	Jason McDonald	503-924-9120	Jason_McDonald3@comcast.com
2	Lumen	Travis Vaughn	541-749-0347	Travis.Vaught@Lumen.com
3	NWN	Blake Johnson	503-910-1798	Blake.Johnson@nwnatural.com
4	PGE	Megan Drost	971-453-8013	meghan.drost@pgn.com
5	Salem Keizer School District	Marek Eaton	971-453-8013	eaton_marek@salkeiz.k12.or.us
7	Henkels & McCoy	Will Vertcoutere	503-877-0343	wvercoutere@henkelswest.com
8	City of Salem Sanitary Sewer	Rich Pranger	503-589-2157	rpranger@cityofsalem.net
	City of Salem Water	Doug Priest	503-589-2193	DPriest@cityofsalem.net
	Surfwood Water District	Nicole Billington	503-569-9546	mlts_squirrel@yahoo.com

SECTION 00160 - SOURCE OF MATERIALS

Comply with Section 00160 of the General Conditions.

SECTION 00165 - QUALITY OF MATERIALS

Comply with Section 00165 of the General Conditions.

SECTION 00170 - LEGAL RELATIONS AND RESPONSIBILITIES

Comply with Section 00170 of the General Conditions modified as follows:

00170.03 Furnishing Right-of-Way Permits –At the end of this subsection add the following:

To place temporary traffic control devices on the City of Salem's right of way the contractor is required to obtain a work in right-of-way permit.

The permit application is available at the following link:

<https://www.cityofsalem.net/business/business-resources/licenses/register-for-permit-application-center-portal>

00170.08 Electronic Document Management - The requirements of this Subsection do not apply to claims. Claims must be submitted on paper documents according to Section 00199.

The contractor shall create a free account in the Agency's Construction Management program, ConneX, at their website (see 00110.05(e)). The instructions to set up the account can be found there.

Each organization can have multiple accounts under that organization. Once contractors add their organization, the Agency will link them to their active contracts Material submittals, requests for information (RFIS), certified payroll, and civil rights submittals will all be done from the ConneX link site.

Following Notice to Proceed, the Contractor shall submit all documents for this Contract to the Agency in an electronic format using ConneX. No paper documents, faxes or other similar paper methods or media are permitted, unless otherwise allowed or directed by the Engineer. The Contractor shall be solely responsible for submitting documents to the Agency using ConneX for itself and for Subcontractors, Suppliers, vendors and other third parties. Only documents submitted by the Contractor and recorded in ConneX as received will be considered valid and received by the Agency.

Documents submitted according to this Subsection, from the Agency to the Contractor and from the Contractor to the Agency, are official documents for the Contract and will be accepted as such by both parties.

By submitting documents that originate from the Contractor to the Agency using ConneX, the Contractor is certifying that the documents are true and accurate and that if the document was required to be signed, it has been signed by a person with appropriate authority. By submitting documents to the Agency using ConneX that originate from a Subcontractor, Supplier, vendor, manufacturer or other third party, the Contractor is certifying that the documents are a true and complete copy of the documents the Contractor received, that if the document was required to be signed, it has been signed, and that the Contractor does not know, nor does it have reason to believe, that the documents are not true and accurate or signed by a person without appropriate authority.

In the event of a conflict between this Subsection and the Standard Specifications or other Special Provisions, this Subsection shall control except for 00199.30.

Costs associated with obtaining and maintaining access to ConneX and the use of ConneX are Incidental to Mobilization.

Failure to submit documents electronically, as required by this Subsection, may result in payments being withheld according to 00195.50(e).

The Contractor shall be responsible for causing access to ConneX to be disabled for any Entity or individual that is no longer assigned, employed or under contract in relation to the Project or whose access is to be disabled due to improper activity. The Contractor's obligation to disable access applies to its own officers, employees and agents and to all Subcontractors, Suppliers, vendors and other third parties and their respective officers, employees and agents.

The Agency reserves the right to suspend or disable, or cause to be suspended or disabled, the access to ConneX for any Entity or individual at any time.

Use and access for ConneX is provided "as is". The Agency does not warrant that access to or functioning of ConneX will be error free, uninterrupted or meet the Contractor's needs. The Agency is not responsible for any damage that may occur due to error, omission, lack of timeliness or other malfunction of ConneX or its supporting systems. The Agency disclaims all liability arising from interference or interruption, viruses, telephone faults, malicious damage by anyone, electronic system downtime, overloading of the Internet or sites or any cause beyond the control of the Agency. The Agency reserves the right to temporarily suspend or cause to be suspended access to ConneX, without notice, because of maintenance, repair or any other reason deemed necessary for the proper functioning of ConneX by the Agency or RTVision.

In no event shall the Agency or its members, officers, agents and employees be liable for any claims, suits, actions, losses, liabilities, damages, costs or expenses, including but not limited to attorney fees, of whatsoever nature, resulting from or arising out of the use of ConneX by the Contractor or their respective officers, employees or agents.

The Contractor's indemnification, defense and hold harmless obligations under the Contract shall apply to the terms, conditions and requirements of 00170.08 and to use of ConneX and the acts, errors and omissions of the Contractor and its officers, employees and agents respecting access to and use of ConneX.

(a) User Terms and Conditions - The Contractor shall comply with, shall require its officers, employees and agents to comply with and to require their officers, employees and agents using or accessing ConneX to comply with 00170.08 and the following Additional User Terms and Conditions, all as may be revised from time to time:

As an officer, employee or agent of the Contractor, respecting my use of or access to ConneX, I agree to the following, all as may be revised from time to time:

- The terms, conditions and requirements of 00170.08 of the Contract;
- The following Additional User Terms and Conditions:
My use of and access to ConneX are conditioned on my agreement to, and my compliance with, the foregoing and these Additional User Terms and Conditions.

I may have access to sensitive personnel, business, financial and/or security related information ("Confidential Information") through use of ConneX, and, except to the limited extent necessary to perform my duties, I will maintain its confidential status and will not share, publish or disseminate Confidential Information or other information obtained through ConneX, without regard to how the Agency may treat any such Confidential Information or other information. All information is also subject to the Oregon Public Records law (see 00170.07(d)). In addition, if I know or have reason to believe any information was inadvertently or improperly included in ConneX, I will immediately notify my employer for purposes of notification to the Contractor and the Contractor's notification to Agency.

I will not access any information I am not authorized to use or access and I will not browse or otherwise use or access information, files or documents that exceed the minimum necessary to perform my duties.

If my authorized use of and access to ConneX includes submitting documents into ConneX (or “read-write” access), I will not submit any documents or information into ConneX except those I am authorized to submit and necessary to perform my duties.

I have no expectation of privacy, rights or ownership of anything I may access, create, store, send or receive within ConneX, respecting any documents or information, including but not limited to Confidential Information of any individual or Entity. For audit or system security purposes, the Agency may monitor and/or record all activity conducted within ConneX. This includes but is not limited to the login identification information, times, dates and duration of access, as well as resources or documents accessed.

Unauthorized access or activities that could compromise the system or Confidential Information are strictly prohibited and patterns of unauthorized or unusual activity will result in access being immediately disabled, and possible further investigation.

If a breach of these terms and conditions or a security incident occurs, I will immediately notify my employer for purposes of notification to the Contractor and the Contractor’s notification to the Agency.

I will not share my password or other means of access with any other individual or Entity. Violation of this restriction or of any of these other Terms and Conditions will result in my access being immediately disabled.

I understand that my use of and access to ConneX is conditioned on my relationship to my employer and my employer’s relationship to one or more of: the Agency, the Contractor or other third party, and that if I am no longer so employed or my employer no longer has such relationship, I will immediately cease my use of and access to ConneX and will immediately notify my employer for purposes of notification to the Contractor and the Contractor’s notification to the Agency.

(b) Digital Signatures and Requirements - Unless otherwise allowed or directed by the Engineer:

- For all Change Orders that require signature by the Contractor for this Contract, the Contractor, by a person with appropriate authority, shall sign using a ConneX digital signature.
- Change Orders that require signature by the Contractor, but do not have a ConneX digital signature from the Contractor verifiable by the Engineer, will be considered as not received and of no effect.
- Documents other than Change Orders that contain digital signatures, but do not have a digital signature verifiable by the Engineer, or that were signed by a person without appropriate authority, will be considered as not received and of no effect.
- Notice requirements will not be satisfied and payments may be withheld for any affected Work items until the required documents with verifiable digital signatures have been received.

(c) Electronic Submittal Requirements - Unless otherwise allowed or directed by the Engineer, all documents submitted to the Agency for this Contract that require a signature, other than Change Orders, shall be signed by a person with appropriate authority by applying:

- An original handwritten signature to a document and scanning the document into PDF format;
- An electronic signature to a document and converting the document into PDF format;
- A third-party verifiable digital signature to a PDF document; or
- A ConneX electronic signature when prompted during submission of the document into ConneX.

Documents that require a signature, but do not have a signature in accordance with this Subsection or were signed by a person without appropriate authority; or documents that were signed with a digital signature but are submitted in a form such that the digital signature is not verifiable by the Engineer, will be considered as not received and of no effect. Notice requirements will not be satisfied, and payments may be withheld for any affected Work items until the required documents with compliant signatures have been received.

Unless otherwise allowed or directed by the Engineer, all documents submitted to the Agency for this Contract that do not require a signature shall be submitted using ConneX.

00170.65(b)(1) Minimum Wage Rates – Replace the paragraph that begins "The Bureau of Labor and Industries (BOLI) ..." with the following paragraph:

The Bureau of Labor and Industries (BOLI) determines and publishes the existing State prevailing wage rates in the publication Prevailing Wage Rates for Public Works Contracts. The Contractor shall pay workers not less than the specified minimum hourly wage rate according to ORS 279C.838 and ORS 279C.840, and shall include this requirement in all subcontracts.

00170.10(g) Paid Summary Report - Replace this subsection, except for the subsection number and title with the following:

The Contractor shall submit a Paid Summary Report to the Engineer certifying payments made to all of its Subcontractors.

The Paid Summary Report shall be completed on an ODOT form provided by the Engineer and submitted to the Engineer within 20 Calendar Days of receipt of payment from the Agency for each month in which payments were made to each Subcontractor.

At the completion of the Project, submit a final Paid Summary Report form that provides the total amounts paid to each Subcontractor.

The Contractor shall require each Subcontractor at every tier to comply with the requirement to submit a Paid Summary Report within 20 Calendar Days of receipt of payment for Work on the Project and submit a final Paid Summary Report that provides the total amounts paid to the Subcontractor for its Work under the subcontract at the completion of the Project or completion of its Work.

00170.65(b)(1) Minimum Wage Rates – Replace the paragraph that begins "The Bureau of Labor and Industries (BOLI) ..." with the following paragraph:

The Bureau of Labor and Industries (BOLI) determines and publishes the existing State prevailing wage rates in the publication Prevailing Wage Rates for Public Works Contracts. The Contractor shall pay workers not less than the specified minimum hourly wage rate according to ORS 279C.838 and ORS 279C.840, and shall include this requirement in all subcontracts.

00170.70(a) Insurance Coverages – Replace the paragraph that begins “**Contractor** – The Contractor shall...” with the following paragraph:

Contractor - The Contractor shall obtain the insurance specified below prior to the execution of the Contract. The Contractor shall maintain the insurance in full force at the Contractor’s expense throughout the duration of the Contract and as required by an extended reporting period or tail coverage requirements, and all warranty periods that apply.

Replace the paragraph that begins “**Insurance Provisions** - The Contractor and Subcontractor(s), if...” with the following paragraph:

Insurance Provisions - The Contractor and Subcontractor(s), if any, shall obtain insurance from insurance companies or entities that are authorized to transact the business of insurance and issue coverage in the State and that are acceptable to the Agency. Insurance coverage shall be primary and noncontributory with any other insurance and self-insurance, with the exception of Workers’ Compensation/Employer’s Liability. The Contractor, or appropriate Subcontractor, but not the Agency, shall pay for all deductibles, self-insurance retentions and self-insurance, if any.

Replace the paragraph that begins “**Commercial General Liability** - The Contractor shall provide Commercial...” with the following paragraph:

- **Commercial General Liability** - The Contractor shall provide Commercial General Liability Insurance written on an occurrence basis and covering the Contractor's liability for bodily injury, property damage, personal and advertising injury, products and completed operations, and contractual liability. Coverage may be written in combination with Commercial Automobile Liability Insurance with separate limits for Commercial General Liability and Commercial Automobile Liability. Combined single limit per occurrence shall not be less than the dollar amount specified in the Special Provisions. The annual aggregate limit shall not be less than the dollar amount specified in the Special Provisions. The policy shall be endorsed to state that the annual aggregate limit of liability shall apply separately to the Contract.

00170.70(a) Insurance Coverages – Add the following after the first paragraph:

Insurance Coverages per Occurrence	Combined Single Limit	Annual Aggregate Limit
• Commercial General Liability	\$1,000,000	\$2,000,000
• Commercial Auto Liability	\$1,000,000	(Aggregate limit not required)

00170.85(b)2) General Warranty for Local Public Agency Projects – After the second paragraph add the following paragraph:

This project is locally funded, the contractor shall warrant all Work and workmanship, including Changed Work, Additional Work, Incidental Work, On-Site Work, and Extra Work, for 1 year from the date of second note. Corrections, repairs, replacements or changes shall be warranted for an additional 1 year period beginning on the date of the Agency's acceptance of the corrections, repairs, replacements or changes as specified in 00170.85(b)(2) of the General Conditions.

SECTION 00180 - PROSECUTION AND PROGRESS

Comply with Section 00180 of the General Conditions modified as follows:

00180.20(d) Disadvantaged Business Enterprise (DBE) – Delete this subsection.

00180.20(e) Trucking - Replace the paragraph that begins "This Section does not apply to..." with the following paragraph:

This Section does not apply to delivery of Materials by or for or from a Supplier. This Subsection applies to all truck hauling of materials not performed with trucks owned (or rented) and operated by the Contractor.

00180.20(e)(1) Trucking - Delete the bullet that begins "Statement specifying whether the services will be provided by a DBE...".

00180.21(a) General – Replace the bullet that begins " If the Subcontractor is providing any..." with the following bullet:

- If the Subcontractor is providing any of the insurance coverages as permitted under 00170.70(a), the Agency will respond within 35 Calendar Days after the Engineer's receipt of the request. (28 Calendar Days for the Agency to review and approve the Certificates of Insurance required by 00170.70(g) plus 7 Calendar Days to review and approve the subcontract request.)

Add the following subsection:

00180.40(c) Specific Limitations - Limitations of operations specified in these Special Provisions include, but are not limited to, the following:

Limitations	Subsection
Cooperation with Utilities	00150.50
Contract Time	00180.50(h)
Closed Lanes	00220.40(e)(1)
Opening Sections to Traffic	00744.51
Noise Control	00290.32

The Contractor shall be aware of and subject to schedule limitations in the Standard Specifications that are not listed in this subsection.

00180.41 Project Work Schedules – After the first paragraph add the following paragraph:

The contractor will provide a Type “A” schedule as detailed in the General Conditions.

In addition to the "look ahead" Project Work schedule, a Type A schedule as detailed in the Standard Specifications is required on this Contract.

00180.50(h) Contract Time – Complete all work to be done under the contract except for work done under Section 01030 not later than August 31, 2026. Complete all work done under section 01030 not later than not later than September 30, 2026.

00180.80(d) Basis for Adjustment of Contract Time – Replace the second to the last bullet in this subsection with the following bullet:

- Reasonably predictable weather conditions; or

00180.85(b) Liquidated Damages – Add the following sentence after the last paragraph:

The liquidated damages for failure to complete the Work on time required by 00180.50(h) will be \$1,170 per Calendar Day.

SECTION 00190 - MEASUREMENT OF PAY QUANTITIES

Comply with Section 00190 of the General Conditions.

SECTION 00195 - PAYMENT

Comply with Section 00195 of the General Conditions modified as follows:

00195.10 Asphalt Cement Material Price Escalation/De-escalation – Delete this subsection

00195.10(d) Asphalt Cement Price Adjustment – Delete this subsection

SECTION 00196 PAYMENT FOR EXTRA WORK

Comply with Section 00196 of the General Conditions.

SECTION 00197 - PAYMENT FOR FORCE ACCOUNT WORK

Comply with Section 00197 of the General Conditions.

SECTION 00199 – DISAGREEMENT, PROTESTS, AND CLAIMS

Comply with Section 00199 of the General Conditions.

SECTION 00210 – MOBILIZATION

Comply with Section 00210 of the General Conditions.

SECTION 00220 - ACCOMMODATIONS FOR PUBLIC TRAFFIC

Comply with Section 00220 of the Standard Specifications modified as follows:

00220.01(b) Abbreviations - Delete this subsection.

00220.02(a) General Requirements - Add the following bullet(s) to the end of the bullet list:

- When an abrupt edge is created by excavation, protect traffic according to the "Excavation Abrupt Edge" and the "Typical Abrupt Edge Delineation" configurations shown on the Standard Drawings.
- When paving operations create an abrupt edge, protect traffic by installing a "DO NOT PASS" (R4-1) sign before the Work Area at sign spacing "A" from the TCD Spacing Table" shown on the Standard Drawings. Alternate "ABRUPT EDGE" (CW21-7) signs with appropriate (CW21-8) rider and "DO NOT PASS" (R4-1) signs at 1/2 mile spacings. Install a "BUMP" (W8-1) sign 100 feet prior to the transverse paving edge.
- Protect pedestrians by installing a temporary pedestrian route before the start of any concrete or asphalt removal.
- Protect pedestrians in pole base excavation areas by placing approved covers over all pole base excavations. Place a minimum of two B(II)LR barricades adjacent to and on either side of the excavated area, facing pedestrian traffic, or place covers and barricades as directed.

00220.02(b) Temporary Pedestrian Accessible Route Plan - Add the following bullet(s) to the end of the bullet list:

- Maintain access to bus stops and Pedestrian Accessible Routes.
- For each location where a curb ramp or sidewalk is under construction, once demolition of the existing Pedestrian Accessible Route has begun, complete Pedestrian Accessible Route Work, including concrete sidewalks, curb ramps, and pavement repair and allow pedestrians to use the Pedestrian Accessible Route within 21 consecutive Calendar Days.

00220.40(e)(1) Closed Lanes - Replace this subsection, except for the subsection number and title, with the following:

Between June 1, 2026 through August 31, 2026:

One Traffic Lane may be closed during the following periods of time except as specified in 00220.40(e)(2):

- Daily, Monday through Friday, between 8:00 a.m. and 4:30 p.m.

Between September 1, 2026 and September 30, 2026

One Traffic Lane may be closed during the following periods of time.

- Daily, Monday through Friday, between 8:00 a.m. and 2:00 p.m.

Add the following subsection:

00220.60(a)(1) Contractor Responsibility - Replace this subsection, except for the subsection number and title, with the following:

If this Work is not completed and in place, the Agency may do the Work according to 00220.60(d).

(a) Do the following at no additional cost to the Agency:

- Keep surfaces being used by Public Traffic free of all dirt, mud, gravel, materials, and debris.
- Repair damage to surfaces caused by the Contractor's operations.
- Maintain access to bus stops and Pedestrian Accessible Routes.

SECTION 00221 - COMMON PROVISIONS FOR WORK ZONE TRAFFIC CONTROL

Comply with Section 00221 of the Standard Specifications modified as follows:

00221.06 Traffic Control Plan - Replace this subsection with the following subsection:

00221.06 Traffic Control Plan and Tourist-Oriented Directional and Business Logo Signs –

(a) Traffic Control Plan - Submit one of the following, 5 Calendar Days before the preconstruction conference:

(1) Agency Traffic Control Plan - If the Contractor intends to use the Agency TCP without modification, a written notification indicating that the Agency TCP will be used without modification.

(2) Contractor-Modified Traffic Control Plan - The Contractor may request to use a Contractor-modified Agency TCP, or a TCP developed by the Contractor. Do not use a modified TCP, or a TCP developed by the Contractor, unless approved by the Engineer. Use the Agency TCP unless a modified TCP, or a TCP developed by the Contractor is accepted.

The Engineer is not obligated to consider any modified Agency TCP or a TCP developed by the Contractor. The Agency will not be liable to the Contractor for failure to accept or act upon any request for a modified Agency TCP or a TCP developed by the Contractor.

To conserve time and funds, the Contractor may first submit a written request for a preliminary review by the Engineer. The request should contain a description of the proposal together with a rough estimate of anticipated dollar and time impacts. The Engineer will, within a reasonable time, respond to the Contractor in writing whether or not the request would be considered by the Agency.

If requesting a Contractor-modified Agency TCP, or a TCP developed by the Contractor, at a minimum the request shall meet all requirements of the Contract documents and comply with the Project transportation management plan (TMP). Provide the following information:

- Stamped Working Drawings according to 00150.35 that include the proposed TCP showing all TCM and quantities of TCD.
- A TPAR plan that includes:
 - Details and features used to provide pedestrian accessibility.
 - Pedestrian staging Plans at a scale no smaller than 1 inch = 50 feet.
 - Temporary alternate facilities or detour routes for pedestrian traffic.
- Staging sequences and details for Work affecting vehicular, pedestrian, and bicycle traffic.
- Proposed order and duration of the TCM.
- A detailed temporary striping plan.

If the Contractor's request to use a Contractor-modified Agency TCP, or a TCP developed by the Contractor is approved in whole or in part, acceptance will be made by a Change Order.

The Engineer will establish prices that represent a fair measure of the value of Work to be added, changed, or deleted as a result of any accepted modifications to the Agency TCP or an accepted TCP developed by the Contractor.

Once a TCP has been accepted by the Engineer, any additional modifications must be submitted by the Contractor for Agency review following the procedure described above. The Engineer is not obligated to consider additional modifications to a previously approved TCP.

(b) Tourist-Oriented Directional and Business Logo Signs - Submit one of the following for approval, at least 5 Calendar Days before the preconstruction conference:

(1) No Signs - If there are no tourist-oriented directional (TOD) or business logo signs on the Project, a written notification that no TOD or business logo signs exist within the Project limits or

(2) Signs - Submit one copy of a sketch map of the Project showing all existing TOD and business logo signs and a written narrative describing how these signs will be kept in service and protected throughout all the construction stages. If modifications are necessary, submit updated information to the Engineer for approval at least 21 Calendar Days before the change is needed.

00221.60 Temporary Traffic Control Devices – Replace the paragraph that begins “TCD delivered to the Project Site found...” with the following paragraph:

Repair or replace TCD delivered to the Project Site found to be in “marginal” or “unacceptable” condition, at no additional cost to the Agency.

00221.90(b) Temporary Protection and Direction of Traffic – Replace the bullet that begins “Providing, Surfacing, maintain...” with the following bullet:

- Providing, surfacing, maintaining, removing, and restoring the TPAR.

SECTION 00222 – TEMPORARY TRAFFIC CONTROL SIGNS

Comply with Section 00222 of the Standard Specifications modified as follows:

- At least ten Calendar Days before closing the sidewalk(s) at _____, continuously lasting longer than 24 hours, place a "SIDEWALK CLOSED, Full Time" (CW11-4) sign in advance of each future closure point. Locate the sign so it is legible from the nearest alternate pedestrian pathway facing incoming pedestrian traffic. The sign may be mounted between the panels of a Type II barricade or on a single-post TSS. Do not place the sign or sign support such that it narrows the pedestrian pathway to a width of less than 4 feet.
- Before opening the TPAR, place TPAR signing and other TCM as shown, or as directed. Maintain the "SIDEWALK CLOSED, Full Time" (CW11-4) signs while the TPAR is open to pedestrian traffic.
- Install an 18 by 24-inch "NO PARKING" (R8-3a) sign in every block where on-street parking is prohibited, facing incoming traffic.
- When construction requires bicycles to use the Traffic Lanes, install a "Bicycle ON ROADWAY" (CW11-1) symbol sign on 1/2 mile spacing through the affected area. Keep the signs in place until completion of the Shoulder or bikeway final surface.

SECTION 00223 - WORK ZONE TRAFFIC CONTROL LABOR AND VEHICLES

Comply with Section 00223 of the Standard Specifications modified as follows:

00223.90 Payment – Delete the following bid item:

(b) Traffic Control Supervisor.....Each

SECTION 00224 - TEMPORARY TRAFFIC CHANNELIZING DEVICES

Comply with Section 00224 of the Standard Specification modified as follows:

00224.90 Payment – In the paragraph that begins "In Item e..." after the first sentence add the following:

No separate or additional payment will be made for barricades used as temporary sign stands.

SECTION 00228 - TEMPORARY PEDESTRIAN AND BICYCLIST ROUTING

Comply with Section 00228 of the Standard Specifications modified as follows:

00228.00 Scope - Replace this subsection, except subsection number and title, with the following:

In addition to the requirements of Section 00221, this Work consists of developing, furnishing and maintaining a Temporary Pedestrian Route. Submit the temporary pedestrian route plans to the Engineer for review 10 days before the preconstruction meeting.

00228.13 Temporary Curb Ramps - Add the following sentence to the end of this subsection:

Furnish truncated dome detectable warning surface for temporary curb ramps from the QPL according to 00759.12.

00228.43 Temporary Curb Ramps - Add the following paragraph to the end of this subsection:

Install a minimum 2 foot wide truncated dome detectable warning surface on temporary curb ramps at pedestrian street crossings. Omit truncated dome detectable warning surfaces on temporary curb ramps that are not at a pedestrian street crossing.

00228.80 Measurement - Replace this subsection, except subsection number and title, with the following:

No measurement will be made for work performed under this section.

00228.90 Payment - Add the following paragraph after the paragraph that begins "In item (c), the type...":

Item (c) includes furnishing and installing truncated dome detectable warning surfaces.

00228.91 Payment, Lump Sum or Incidental Basis - Replace this subsection, except for the subsection number and title, with the following:

When the Contract indicates payment for Work under 00221.98 Payment, Method "B" - Lump Sum Basis or 00221.99 Payment, Method "C" - Incidental Basis, no separate or additional payment will be made for Work performed under this Section. Payment will be included in payment according to 00221.98 or 00221.99.

SECTION 00280 - EROSION AND SEDIMENT CONTROL

Comply with Section 00280 of the Standard Specifications modified as follows:

00280.00 Scope - Replace the paragraph that begins "This Work also consists of providing temporary ..." with the following paragraphs and bullets:

This Work also consists of providing temporary erosion and sediment control (ESC) measures and furnishing, installing, moving, operating, maintaining, inspecting, and removing ESC throughout the Project area according to the Standard Drawings, the erosion and sediment control plan (ESCP), the Specifications, or as directed, until the site is permanently stabilized. Included also is the monitoring of weather, of stormwater and receiving waters, the reporting of monitoring observations, the reporting of corrective actions (when necessary) and the updates and revisions of the ESCP, including ESCP cover sheet. necessary to keep it representative of current site conditions. and compliant with the NPDES 1200-CA, 1200-CN, OR 1200-C permit if applicable.

Conditions requiring NPDES 1200 permits are as follows:

- Projects with one acre of ground disturbance or more on Agency owned land are regulated under the Agency's 1200-CA permit.
- When Project Work on Agency owned land disturbs less than one acre, but ground disturbances on non-Agency owned lands combined with Project ground disturbances on Agency owned land total one acre or more the Agency Project Work will be regulated by the Agency's 1200-CA permit. The Contractor is responsible for acquiring the 1200-C permit for all areas of disturbance on non-Agency owned land.

When the combined areas of disturbance of all Project related activities is less than one acre, no NPDES 1200 permit coverage is required.

Add the following paragraph to the end of this subsection:

The Agency's NPDES 1200-CA permit is not applicable to this Project. Comply with all applicable conditions of this Section.

Add the following subsection:

00280.02 Definitions - Delete the definition **Wet Season Work**

00280.06 Erosion and Sediment Control Manager - Delete this subsection.

00280.15(f)(1) Filter Sock Material - Add the following sentence to the end of this subsection:

Furnish filter sock Material with a diameter of 8 inches.

00280.41(c) Wet Season Work and Temporary Work Suspension - Replace this subsection with the following subsection:

00280.41(c) Temporary Work Interruption - Update the ESCP and schedule for Work proposed between October 1 and May 31 to ensure that all appropriate controls, including ESC during Work interruption, are implemented and maintained. Submit the updated ESCP and schedule to the Agency and receive approval before beginning any Work between October 1 and May 31.

Between October 1 and May 31, limit excavation and bare ground activities to only those required for immediate operations. Stabilize stockpiles at the end of each workday by diverting flows, placing covers, or installing Sediment barriers.

00280.41(f) Hauling Material – Replace this subsection, except for the subsection number and title, with the following:

Cover loads carrying soil or sediment which may generate dust. Haul saturated loads in water tight beds or drain saturated loads prior to leaving the Project Site.

00280.41(g) Underground Injection Controls (UIC) – Replace this subsection, except for the subsection number and title, with the following:

Do not allow storm water from work area to enter Underground Injection Control (UIC) inlets, UIC catch basins or UIC wells.

00280.62(b) Rainfall – Add the following to the end of this subsection:

The closest on-line rain gauge is located at:
<https://www.wunderground.com/weather/KSLE>

00280.64(a) Corrective Action Timelines – Delete the bullet that begins “If completion of corrective action is not feasible...”

Delete the bullet that begins “Provide a schedule for clean-up and corrective actions...”

Delete the bullet that begins “Provide all corrective action documentation and photographs...”

SECTION 00290 - ENVIRONMENTAL PROTECTION

Comply with Section 00290 of the Standard Specifications modified as follows:

00290.10 Staging and Disposal Sites – Replace the paragraph that begins “Locate staging areas...” with the following paragraph:

Locate staging areas and disposal sites in previously improved or disturbed sites, including existing Roadways, pullouts, turnouts, parking lots, and storage yards that have been compacted, and graveled or paved, unless otherwise specified in (Section 00236) (or) (Section 00237) or approved, in writing, by the Engineer.

00290.30 Pollution Control – Replace the paragraph that begins "Prevent, control, and abate..." with the following paragraph:

Prevent, control, and abate pollution of the environment.

Add the following subsection:

00290.30(d)(7) Water Quality:

- Implement pollution control measures adequate to prevent pollutants from entering waters of the State or U.S. and storm water basins. Such pollutants include but are not limited to concrete, asphalt, fuel or petroleum products, or concrete sawcutting by-products.

00290.36(a) Migratory Birds - Add the following to the end of this subsection:

Do not disturb migratory bird nesting habitat (shrubs, trees, and structures), or clear vegetation from March 1 to September 1 of each year without prior written approval from the Engineer. Notify the Engineer, in writing, a minimum of 10 Calendar Days prior to starting activities that could harm nesting birds.

(1) Bird Management - Bird management activities to comply with the Migratory Bird Treaty Act (16 U.S.C. 703 712) will be performed by the Agency. Ensure that the Agency and its permitted agents have access to the project area, as needed to prevent migratory bird nesting. Nesting prevention may include daily bird harassment and the installation and maintenance of devices that exclude birds.

Do not disturb migratory bird nesting habitats (shrubs, trees, and structures), or clear vegetation from March 1 to September 1 of each calendar year without prior written approval from the Engineer. Notify the Engineer, in writing, a minimum of 10 Calendar Days prior to starting activities that could harm nesting birds.

SECTION 00310 - REMOVAL OF STRUCTURES AND OBSTRUCTIONS

Comply with Section 00310 of the Standard Specifications modified as follows:

00310.00 Scope – Add the following paragraph:

Construction to remove sidewalk, sidewalk ramps and asphalt will be phased to one side of the road at a time. Do not begin demolition on the other side of the road until the concrete has:

- Cured according to 759.51, and;
- Is open to pedestrian traffic
- TPAR has been installed

00310.91(a) Removal of Structures and Obstructions – Replace the paragraph that begins "Items (a) includes..." with the following paragraph:

Item (a) includes all removal of curb ramp, walk, curb, driveway, Pavement, and other work associated with curb ramp construction, including but not limited to walk and driveway construction between or beyond curb ramps.

No separate or additional payment will be made for sawcutting.

SECTION 00320 - CLEARING AND GRUBBING

Comply with Section 00320 of the Standard Specifications modified as follows:

00320.40(c) Tree and Vegetation Trimming - Replace the bullet that begins "Trim branches obstructing sight..." with the following bullet:

- Trim and remove branches, vegetation, or other materials obstructing sight distance at intersections or impairing visibility of signs, signals, illumination, and other TCD.

SECTION 00440 - COMMERCIAL GRADE CONCRETE

Comply with Section 00440 of the Standard Specifications modified as follows:

00440.12 Properties of Commercial Grade Concrete - Replace the bullet that begins "Slump - 5 inches..." with the following bullets:

- **Slump** - 5 inches or less
 - For concrete sidewalks, ramps, driveways, or other hand finished surface applications, and when using a high range water reducing admixture, provide a slump of 8 inches or less as approved by the Engineer.

00440.13 Field-Mixed Concrete - Replace the subsection, except for subsection number and title, with the following:

CGC Work items listed in 00440.14(a) may be field-mixed conventionally, or by volumetric/mobile mixers conforming to ASTM C685. When approved, concrete sidewalks, concrete curb ramps, concrete driveways, and other flat concrete surfaces may be field-mixed using volumetric/mobile mixers conforming to ASTM C685, request approval prior to placement. For all other CGC applications, submit written request to the Engineer for approval to use volumetric/mobile mixers conforming to ASTM C685 at least 21 Days prior to placement.

Pre-packaged dry blended concrete from the QPL may be used for Work items listed in 00440.14(a).

00440.40(b) Placing - Add the following bullet to the end of the bullet list:

- When haul time or placement conditions warrant exceeding the time of discharge, submit a detailed breakdown of the estimated time needed from batching to discharge of a load along with the measures that will be taken to ensure slump, temperature and uniformity will be maintained. Submit in advance to establish a new time limit at the Engineer's discretion.

SECTION 00490 - WORK ON EXISTING SEWERS AND STRUCTURES

Comply with Section 00490 of the Standard Specifications.

SECTION 00641 - AGGREGATE SUBBASE, BASE, AND SHOULDERS

Comply with Section 00641 of the Standard Specifications modified as follows:

00641.10(a) Base and Shoulder Aggregate - In the paragraph that begins "Aggregate for bases...", add the following sentence after the first sentence:

Base Aggregate shall be either 3/4" or 1" size.

00641.20(b) Road Mix – Delete this subsection. Road mix is not allowed.

00641.41 Mixing, Hauling, and Placing - Replace the first sentence with the following:

After the aggregate is loaded and weighed, add enough water to the aggregate to provide a uniform moisture content sufficient to obtain the required compaction.

Add the following subsection:

00641.46 Small, Irregular Areas – Haul, place, shape and compact small irregular areas according to 00640.41 through 00640.43. A small or irregular area is outside of the Traveled Way and requires no more than 5 Tons of Aggregate Base or as otherwise approved by the Engineer.

In areas not accessible to the Equipment specified in 00641.24, use a weighted roller, vibratory plate compactor, tamping rammer compactor, or other approved Equipment suitable for the area as approved by the Engineer.

SECTION 00730 - EMULSIFIED ASPHALT TACK COAT

Comply with Section 00730 of the Standard Specifications modified as follows:

00730.11 Emulsified Asphalt – Replace the sentence that begins "Furnish CSS-1, CSS-1h..." with the following sentence:

Furnish CSS-1, CSS-1h, CMS-2, CMS-2S, CMS-2h, CRS-1, CRS-2, HFRS-2, HFMS-2 or HPTC as selected by the Contractor.

Delete the fifth paragraph

00730.80 Measurement - Replace this subsection, except for the subsection number and title, with the following:

No measurement of quantities will be made for Emulsified Asphalt tack coat.

00730.90 Payment - Replace this subsection, except for the subsection number and title, with the following:

No separate or additional payment will be made for Emulsified Asphalt tack coat.

SECTION 00740 - COMMERCIAL ASPHALT CONCRETE PAVEMENT (CACP)

Comply with Section 00740 of the Standard Specifications modified as follows:

00740.10 Materials – Replace this subsection, except for the subsection number and title, with the following:

Furnish Level 3, Dense, PG 64-22 CACP that is a well graded, uniform, durable commercial mix. All new materials or a combination of new materials and reclaimed asphalt pavement (RAP) may be used. Provide a copy of the JMF to the Engineer before paving.

SECTION 00759 - MISCELLANEOUS PORTLAND CEMENT CONCRETE STRUCTURES

Comply with Section 00759 of the Standard Specifications modified as follows:

00759.02 Definitions – Delete this subsection.

00759.11 Aggregate Base - Replace this subsection, except for the subsection number and title, with the following:

Furnish Aggregate Base Materials for Base, foundation courses, Leveling courses, or bedding meeting the requirements of 00640.10 or dense graded Base Aggregate in 00641.10 as appropriate and included in the Special Provisions.

00759.12 Curb Ramp Treatment - Delete this subsection.

00759.22(a) Qualified Smart Levels – Replace this subsection, except for the subsection number and title, with the following:

Slopes will be measured with the use of a 24 inch SmartTool level model 92379 or model 92500, and a 6 inch SmartTool level model 92346 or 92510.

00759.42 Foundations - Replace this subsection with the following subsection:

00759.42 Aggregate Base - Before placing concrete, prepare underlying Aggregate Base surfaces according to Section 00641.

00759.50(a) General - Replace the paragraph that begins “Install truncated domes...” with the following paragraph:

Construct tactile surface indicators according to Section 00765 to the slopes, lines, grades, and dimensions as shown or established.

00759.51 Curing - Add the following paragraph to the end of this subsection:

Concrete Structures may be opened to Public Traffic before 7 Calendar Days if the concrete has reached a minimum compressive strength of 2,000 psi as verified by the rebound number determined according to ASTM C805. Test at locations as directed.

00759.80 Measurement - Replace the bullet that begins “Each Basis...” with the following bullet:

- **Each Basis** - Measurement will be by actual count.

Add the following paragraph before the paragraph that begins "No separate or additional payment...":

Tactile surface indicators will be paid for according to Section 00765.

In the paragraph that begins "No separate or additional payment...", add the following bullet to the end of the bullet list:

- The additional Work required to construct a curb ramp or replace an existing curb ramp, including any corrective action.

Replace the paragraph that begins "When earthwork is included as separate Pay ..." with the following paragraph:

When earthwork is included as separate Pay Items under Section 00330, payment will be made according to 00330.90 through 00330.94 as appropriate and only for locations where earthwork quantities are shown. No separate or additional payment will be made for earthwork under Section 00330 where earthwork quantities are not shown.

SECTION 00765 - TACTILE SURFACE INDICATORS

Section 00765 is not a Standard Specification and is included in this Project by Special Provision.

Description

00765.00 Scope - This Work consists of furnishing, placing, and installation of tactile surface indicators , systems, or devices on pedestrian facilities according to the slopes, lines, grades, and dimensions shown or established in Section 00749 or Section 00759 as applicable.

Material

00765.10 Tactile Surface Treatment - Furnish truncated dome detectable warning surfaces for curb ramps, shared use paths, transit stops, rail crossings and accessible route islands as shown from the QPL. Furnish truncated dome detectable warning surfaces that are safety yellow in color on or along State Highways.

For temporary installations furnish approved securement mechanisms or surface adhesives to withstand the duration of the temporary installation.

00765.11 Detectable Guide Strips - Furnish surface applied or liquid applied detectable guide strips. Use only adhesives recommended or supplied by the manufacturer. Furnish slip-resistant detectable guide strips from the following list of pre-approved products:

Manufacturer	Material
Vanguard ADA Systems 18122 SR9 Suite F Snohomish, WA 98296 Phone: (360) 668-5700	Liquid Applied GuideStrip / TWSI Color: Blue

00765.12 Tactile Warning Devices - Furnish tactile warning devices as shown or specified.

Labor

00765.30 Personnel Qualifications - Use supervisory personnel who have an active ODOT ADA Certification for Contractors to directly supervise the curb ramp treatment Work. Provide onsite supervisory personnel that are ODOT ADA Certified during the construction and installation of the curb ramp treatment.

Construction

00765.40 Substrate Preparation - Bring areas where the tactile surface indicators are to be installed to the established slopes, lines, grades and dimensions, and make free of all Unsuitable Material or voids before installing, applying adhesives, or securing to the underlying substrate. Clean existing surfaces of debris and voids prior to installation.

00765.41 General - During installation do not allow the top and face of the tactile surface indicators to have lips, humps, sags or other irregularities.

Install manufacturer securement mechanism, or adhesives recommended or supplied by the manufacturer for permanent installations.

(a) Truncated Dome Warning Surface - Install detectable truncated dome warning surfaces as shown. Place according to the manufacturer’s recommendations. Install abutting truncated dome panels with no more than 1/4-inch spacing. Install anchors along cut edges of truncated dome panels according to manufacturer’s recommendations. Seal all cut tiles according to the manufacture instructions or as directed with a flush edge free from vertical discontinuities.

Install surface applied detectable truncated dome warning surfaces on clean and dry concrete surfaces.

After placement of wet set detectable truncated dome warning surface panel, remove uncured concrete from the surface of the panel.

(b) Detectable Guide Strip - Install detectable guide strips as shown. Place according to the manufacturer’s recommendation. Place abutting panels within 1/4-inch of each other and install anchors, as specified by manufacturers, along cut edge. Miter adjacent panels at locations where detectable guide strips change direction. Install detectable guide strips on clean and dry concrete surfaces.

(c) Tactile Warning Device - Install tactile warning devices as shown. Place according to the manufacturer’s recommendation.

00765.42 Liquid-Applied - Protect liquid applied detectable truncated dome warning surfaces and detectable guide strips after placing and finishing according to manufacturer’s instructions.

Measurement

00765.80 Measurement - The quantities of Work performed under this Section will be measured according to the following:

(a) Area Basis - Measurement will be the finished surface, limited to the Neat Lines shown or directed.

(b) Length Basis - Measurement will be along the centerline of the device from end to end as shown or directed.

Payment

00765.90 Payment - The accepted quantities of Work performed under this Section will be paid for at the Contract unit price, per unit of measurement, for the following items:

- (a) Truncated Domes on New Surfaces, _____ Square Foot
- (b) Truncated Domes on Existing Surfaces, _____ Square Foot
- (c) Detectable Guide Strip, Blue _____ Square Foot
- (d) Tactile Warning Device _____ Foot

In items (a) and (b), the type of installation “curb ramp”, “rail crossing” or “transit stop” is inserted in the blank.

Item (a) includes installation of truncated domes on a new concrete or asphalt surface. Installation of truncated domes is not considered complete until Work that they are a part of is also complete and accepted according to Section 00749 or Section 00759, as applicable.

Item (b) includes installation of truncated domes on an existing concrete or asphalt surface.

Item (c) includes installation of blue detectable guide strips on concrete or asphalt surface. Installation of detectable guide strips is not considered complete until Work that they are a part of is also complete and accepted according to Section 00749 or Section 00759, as applicable.

Item (d) includes installation of tactile warning device on concrete or asphalt surface.

Payment will be payment in full for furnishing and installation of all Materials, and for providing all Equipment, labor, and Incidentals necessary to complete the Work as specified.

No separate or additional payment will be made for any repair or replacement of tactile surface indicators associated with repair or replacement Work in other Sections.

SECTION 00850 - COMMON PROVISIONS FOR PAVEMENT MARKINGS

Comply with Section 00850 of the Standard Specifications modified as follows:

00850.30 Manufacturer's Representative - Replace this subsection, except for the subsection number and title, with the following:

For Sections referencing 00850.30, the services of a manufacturer's representative are not required. Place Pavement markings only when the Pavement is ready for the Pavement marking material according to the manufacturer's installation instructions.

00850.44 Alignment Layout – Replace the paragraph that begins "Place control points for lines every ..." with the following paragraph:

Place control points for lines every 40 feet on tangent and every 25 feet on a curve. Place layout transition details at the start of pavement markings, where pavement markings transition into a different pavement marking, and at the end of pavement markings. Using these control points and layout transition details, layout a continuous narrow guideline for each line, along one edge of, or uniformly offset from the intended permanent line location. Do not proceed with installation until the guidelines are approved by the Engineer.

SECTION 00867 - TRANSVERSE PAVEMENT MARKINGS - LEGENDS AND BARS

Comply with Section 00867 of the Standard Specifications.

SECTION 00905 - REMOVAL AND REINSTALLATION OF EXISTING SIGNS

Comply with Section 00905 of the Standard Specifications.

SECTION 00980 - RECTANGULAR RAPID FLASHING BEACONS

Section 00980, which is not a Standard Specification, is included in this Project by Special Provision.

Description

00980.00 Scope - In addition to the requirements of Section 00960 and Section 00990, install Rectangular Rapid Flashing Beacons (RRFB) for pedestrian crossings according to the following Specifications.

00980.01 General - The RRFB system shall be constructed with the following requirements:

- Operate 24-hours per day, seven days a week
- Operate with a probability of no loss of load during all months of the year
- Activation of any pushbutton will trigger all flashing beacons to activate

00980.02 Equipment List and Drawing Submittals - Submit all electrical materials the Contractor proposes to install according to 00960.02.

System components shall include, but not be limited to the following:

- Pedestal, pole, pole collar, pole cap, and anchoring hardware.
- Foundation, rebar cage, anchor bolts.
- Service cabinets, controller cabinets, and controller.
- Wired communication components/elements.
- Rectangular rapid flashing LED light bars.
- Crosswalk signage and mounting hardware.
- Pedestrian pushbuttons.
- Batteries and solar panels.
- Offset brackets and hardware, as shown on Plans.

Materials

00980.10 General Components - Furnish the following materials for all RRFB systems:

(a) Pedestal, Pole, and Foundation - Furnish all required pedestal, pole, pole collar, and foundation components per Subsection 00980.02 or as shown on the Plans.

(b) Pedestrian Pushbutton - The pedestrian pushbutton shall be the Polara iNX, or approved equal. The pushbutton shall feature a 9" x 12" R10-25 sign, a directional arrow oriented parallel to its associated crosswalk, audible message of "Yellow lights are flashing", and an indication light. The pushbutton shall meet all PROWAG requirements. The pushbutton operates on 12VDC. The pushbutton shall have 6 wire terminals and be wired in the following configuration:

- Ground (GND) - Black conductor
- Power (PWR) - Red conductor
- Button - Green conductor
- Button - Blue conductor
- Lights - White conductor
- Lights - Orange conductor

(c) Signs - Provide the type of signs as shown on the Plans. The sign background color shall be fluorescent yellow green. The sheeting shall be ASTM Type 9 Mount sign using Band-it (or approved equal) sign mounts and ensure the nylon washer is in contact with the sign face.

(d) Rectangular Rapid Flashing Beacon - Provide RRFB light bars with two 3" x 7" LED lens. Provide 1" x 3" confirmation light as shown on Plans. Dimming capabilities controlled within the LED light bar. The WW+S flash pattern shall be controlled within the light bar. Provide either a 120VAC or 12VDC power input depending on the system requirements.

00980.12 DC Powered System Components - The following components are required to provide a complete 12VDC RRFB system:

(a) Controller Cabinet - Furnish RTC Manufacturing, Inc. cabinet and controller system or approved equal.

The RRFB control panel assembly shall be housed in a cabinet fabricated of .125 inch of 5052 sheet aluminum with 6- 304 stainless steel screws for attachment of the continuous piano type hinge to body and

door. The continuous piano hinge shall have the center rod welded to the hinge at the top and bottom. The outside dimensions of the cabinet shall be a minimum of 16 ¼"h x 12"w x 7.3/4"d (10" d Over-All). The top of the cabinet shall be folded over the sides in a way avoiding any outside continuous welds. The cabinet door to housing shall be weatherproof using a 1 ½" wide x 3/8" thick neoprene gasket. The door opening shall be "necked-down" allowing for aesthetic fit door to enclosure body. The top horizontal cabinet housing edge shall have a minimum of a 3/8" flat surface to mate with the door gasket. The door shall be supplied with a standard #2 lock and with a minimum of one key. The front top of the cabinet shall incorporate a door rain flap across entire width of the cabinet. The cabinet shall have a door rod to hold the door open a minimum of 90°. The cabinet shall have screened vents, 5 on each side, to dissipate heat. The outside of the cabinet shall be the natural aluminum finish.

RTC Manufacturing, Inc. controller or approved equal that includes the following:

- Compatible with a solar powered configuration.
- Completely programmable from a windows - based or other Agency approved software.
- Include standard wireless and/or radio components necessary for communication between beacons.
- Include an audible messaging option.

The cabinet shall be mounted to the pole using a two-plate cabinet hinge bracket with options for mounting the pole plate to any substrate, 4 ½ inch pole, telespar, wood post etc. Gasketed to allow wire penetration and safeguard wire chafing. Cabinet plate shall have a single wire entrance hole with rubber ring to protect wires, and 8 bolts to secure plate to cabinet. Hinge pins shall be stainless steel to prevent wear and corrosion. Two piece flange shall be locked in place with vandal resistant Allen screw.

(b) Battery - Battery shall be 12VDC, 110 AH, side-mount, providing a minimum of 15 days of back-up battery power in the absence of sunlight while operating at full brightness.

(c) Solar Panel - Solar panels shall be a total array size of 145W, top-mount.

Labor

00980.30 Licensed Electricians - Installers of electrical equipment shall meet the requirements of Section 00960.30.

Construction

00980.40 Excavation - Remove and replace sidewalks, paved surfaces, and other materials as necessary. Restore all disturbed areas as shown on the Plans.

00980.41 Inspection - The RRFB crossing must remain closed until all parts of the crossing are complete and pass inspections. All curb ramps, striping, signage, and electrical components must be installed. If portions of the RRFB crossing have been installed, the Contractor shall place temporary traffic control to notify the public the RRFB system is not operational. The pushbuttons must be bagged and crosswalk closed signs must be placed.

00980.75 Warranty - Provide a written manufacturer warranty covering the equipment and all Rectangular Rapid Flashing Beacon system components for a five-year period from the date the Engineer accepts the Work and authorizes final payment. The warranty shall recite that the manufacturer will repair or replace, at the discretion of the Engineer and at no additional cost to the Owner, any equipment and Rectangular Rapid Flashing Beacon system components that fail, within one month of the Owner's request to do so.

Measurement

00980.80 Measurement - No measurement of quantities will be made for Work performed under this Section.

Payment

00980.90 Payment - The accepted quantities of Work performed under this Section will be paid for at the Contract unit price, per unit of measurement, for the following items:

Pay Item	Unit of Measurement
-----------------	----------------------------

(a) Rectangular Rapid Flashing Beacon System.....	Lump Sum
---	----------

Item (a) shall include furnishing, excavating, and installing all items of the Rectangular Rapid Flashing Beacon System necessary for a fully functional and operational.

SECTION 01035 – RESTORE EXISTING LANDSCAPING

Section 01035, which is not a Standard Specification, is included in this Project by Special Provision.

01035.00 General – This work consists of furnishing topsoil add a grass seed mix to restore residents existing landscape back to original condition as shown or directed.

Materials

01035.10 Topsoil – Furnish a commercially available topsoil containing no substance detrimental to the growth of plants and is free of plants designated by the Oregon Department of Agriculture as Type “A” or Type “B” weeds.

01305.11 Seed - Furnish a commercially available sun and shade lawn seed mix. Apply seed at a rate recommended by the manufacturer’s specification.

01305.12 Bark Mulch – Furnish a commercially available bark mulch free of all weed or plant seeds and containing no substances detrimental to plant life.

01035.80 Measurement - Add the following to the end of this subsection:

No separate measurement will be made for work performed under this section.

01035.90 Payment – The accepted quantities of work performed under this section will be paid for at the contract lump sum amount for the item “Restore Existing Landscaping”.

Payment will be payment in full for furnishing all labor and materials to restore existing landscaping including topsoil, bark mulch, sod, seed, plants and all miscellaneous items to complete the work as specified and shown in the plans.

No additional payment will be made for:

- Seeding Mobilization.

SECTION 01050 – FENCES

Comply with Section 01050 of the Standard Specifications modified as follows:

01050.00 Scope - Replace the bullet that begins "Protective Fences, on and...". With the following:

Remove and reinstall and existing chain link fence. Furnish fence materials according to 01050.49 if fencing is damaged or additional fencing is needed to complete the work as specified.

01050.01(e) Run - Delete the bullet that begins "Bridge protective Fence...".

01050.10 Materials - Delete "Protective Fence Materials, On and Off Structures."

01050.41 Lines, Grades, and Preparation Work - Replace the paragraph that begins "Clear, grub and prepare ..." with the following paragraph:

Clear, grub and prepare the Fence line area. Remove all shrubs, brush, snags, downed timber, float Rock, and other obstacles, including trees up to 6 inches in diameter that interfere with Fence construction. If directed, preserve trees and geographic features on Fence lines by varying the Fence alignment to miss them.

Replace the paragraph that begins "Fill or excavate ground ..." with the following paragraph:

Fill or excavate ground surface irregularities that interfere with maintaining specified clearance above ground surface of the bottom wire of the Fence. Limit the width as necessary to provide a clear way for the Fence.

01050.43(a) General - Replace the paragraph that begins "Set posts to the depths ..." with the following paragraph:

Set posts to the depths shown. Reasonable variation in depths are allowed and posts may be appropriately shortened or left slightly high, as approved by the Engineer, to:

01050.43(a)(1) Driven Posts - Replace this subsection, except for the subsection number and title, with the following:

Ensure posts set by driving are free of damage after installation. Remove and replace any driven posts that are split, twisted or bent, or have a badly misshapen tops.

01050.45(b)(1) Rails - Replace this subsection, except for the subsection number and title, with the following:

Attach rails to end, Gate and corner posts by clamps and sockets, and thread through loop caps on the end of line posts. Furnish expansion sleeves or couplings at spacings not exceeding 200 feet in longitudinal top and bottom rails.

01050.45(b)(2) Tension Wire - Replace this subsection, except for the subsection number and title, with the following:

Attach tension wire to end, Gate and corner posts by bands and clamps. Either thread the top tension wire through line post loop caps or hold in open slots in a manner to limit vertical movement. Tie or attach the bottom tension wire to the bottom of line posts by ties or clamps in a manner that prevents vertical movement. Furnish tension wires with one turnbuckle or one ratchet take-up in each Run of Fence.

01050.48(a) Metal Gates - Replace this subsection, except for the subsection number and title, with the following:

Install metal Gates and fittings between Gate posts previously set as specified. Firmly attach the fittings to the posts and Gates. Hinge each Single Gate in a manner that prevents removal of the Gate without tools. Set the Gate in an approximately horizontal plane to swing freely inward and outward, and so it can be fastened securely in its latch holder, or in the case of Double Gates, in its latch holder and gate stops. Set Double Gates on their respective hinge pintles to provide a common horizontal plane where each Single Gate swings.

Install Gates to swing open at least of 90 degrees in each direction.

01050.49 Removing and Rebuilding Fence - Replace this subsection, except for the subsection number and title, with the following:

Remove and rebuild existing Fences as shown or directed. Construct Fences to approximately the same condition as the original Fence. Salvage the materials in existing Fences to be removed and rebuilt and incorporate in the rebuilt Fences. Replace Fence materials damaged beyond reuse at no additional cost to the Agency. Firmly reset posts to the staked alignment. Provide the same post spacing and number of wires to be strung and stapled to the posts as the original Fence. Furnish and use new staples or clips to fasten the wires to the posts.

01050.50(b) Line Posts, Braces, End Posts, Corner Posts, and Gate Post - Replace this subsection, except for the subsection number and title, with the following:

Furnish metal post and brace components. Do not use wood posts and braces.

01050.80(f) Removing and Rebuilding Fences - - Replace this subsection, except for the subsection number and title, with the following:

No measurement of quantities will be made for removing and rebuilding fences. The estimated quantities of new materials are as follows:

- | | |
|------------------------------------|---------|
| • Chain link fence fabric and wire | 10 foot |
| • Top post | 10 foot |
| • Steel corner post | 1 each |

Add the following subsection:

01050.90(e) Removing and Reinstalling Fence- Removing and rebuilding fence will be paid at the contract lump sum amount for the item "Removing and Rebuilding Fence".

In item (e) the payment will be payment in full for furnishing all equipment, labor, materials and incidental necessary to complete the work specified.

SECTION 02001 - CONCRETE

Comply with Section 02001 of the Standard Specifications modified as follows:

02001.02 Abbreviations and Definitions:

Add the following definition:

Lightweight Concrete - Structural concrete having a specified density using lightweight Aggregates.

Replace the sentence that begins “**Pozzolans** - Fly ash, silica fume...” with the following sentence:

Pozzolans - Fly ash, natural Pozzolans, silica fume, and high-reactivity Pozzolans.

Replace the sentence that begins “**Supplementary Cementitious Materials** - Fly ash, silica fume...” with the following sentence:

Supplementary Cementitious Materials - Pozzolans and ground granulated blast furnace slag.

02001.15(a) Current Mix Designs - Replace this subsection, except for the subsection number and title, with the following:

Mix designs that meet the requirements for the specified class of concrete and are currently being used or have been used within the past 24 months on any project, public or private, may be submitted for review. Provide individual test results that comprise the average if more than one data point exists. For paving designs the flexural strength testing must be from within the last two years. For HPC designs the length change and permeability tests must be from within the last two years.

02001.15(b)(1) Trial Batch Plastic Properties - Replace this subsection, except for the subsection number and title, with the following:

For each trial batch, test according to the following test methods:

Test	Test Method
Sampling Fresh Concrete	WAQTC TM 2
Concrete Temperature	AASHTO T 309
Slump	AASHTO T 119 ¹
Air Content	AASHTO T 152 or T 196 ²
Density	AASHTO T 121
Yield	AASHTO T 121
Molding Concrete Specimens	AASHTO T 23 or R 39 ³
Water Cement Ratio	⁴

- ¹ For drilled shaft concrete test the slump retention by subsequent tests at 60 minute intervals for the duration of the estimated drilled shaft placement. Report in table or graphical format.
- ² Use AASHTO T 196 for lightweight concrete.
- ³ Cast cylinders in single use plastic molds.
- ⁴ Use ODOT's Field Operating Procedure for AASHTO T 121 in the MFTP.


Add the following subsection:

02001.50(d) Concrete Strength Testing Technician (CSTT):

- Receive concrete test cylinders
- Record data
- Strip cylinders
- Store cylinders
- Test cylinders
- Record test data
- Report test data

PLANS FOR PROPOSED PROJECT
RRFB, SIDEWALKS, CURB, RAMPS, AND ASPHALT PATCHING

MARION COUNTY, OREGON, APRIL 2026

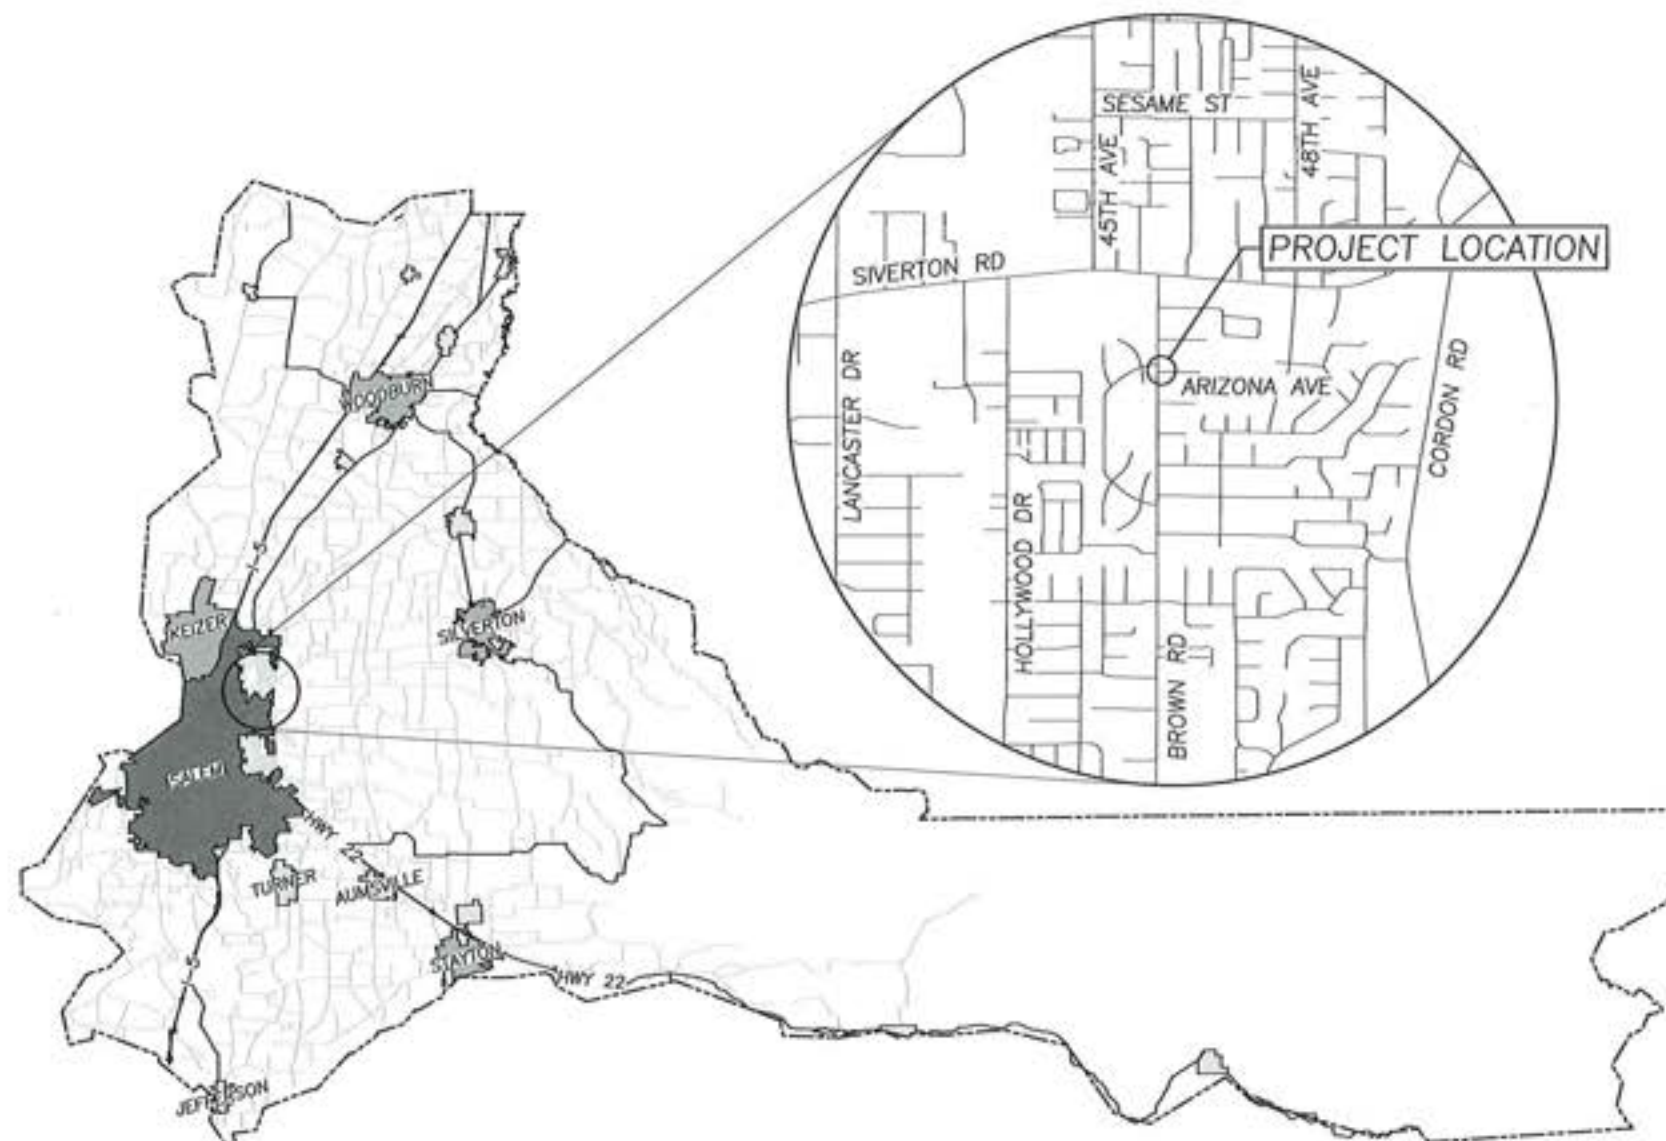

ATTENTION:

OREGON LAW REQUIRES YOU TO FOLLOW RULES
ADOPTED BY THE OREGON UTILITY NOTIFICATION CENTER.
THOSE RULES ARE SET FORTH IN OAR 952-001-0010
THROUGH OAR 952-001-0090. YOU MAY OBTAIN
COPIES OF THE RULES BY CALLING THE CENTER.
(NOTE: THE TELEPHONE NUMBER FOR THE OREGON
UTILITY CENTER IS (503) 232-1987)

THESE PLANS WERE DEVELOPED USING AASHTO DESIGN STANDARDS. EXCEPTIONS TO THESE STANDARDS, IF ANY, HAVE BEEN SUBMITTED AND APPROVED BY THE COUNTY ENGINEER.

APPROVING AUTHORITY:

I am Dadthe 4/22/2023
SIGNATURE AND DATE

Lari Rodice, County Engineer

MARION COUNTY

SRTS SCOTT ELEMENTARY RRFB

DEPARTMENT OF PUBLIC WORKS

PROJECT NO.:	106452
ONEOFFICE NO.:	2026-203
FED. PROJ. NO.:	N/A
KEY NO.:	N/A
SITE NO.:	7594-010
HORIZ. DATUM:	OCRS SALE
VERT. DATUM:	NAVD88
DESIGNED BY:	MB
DRAWN BY:	MB

TITLE:

COVER SHEET

SHEET:

G-1

ODOT STANDARD DRAWINGS

RD100 - MAILBOX SUPPORT
 RD610 - ASPHALT PAVEMENT DETAILS
 RD700 - CURBS
 RD720 - CURB LINE SIDEWALKS
 RD721 - SEPARATED SIDEWALKS
 RD722 - SIDEWALK JOINTS AND TRANSITION PANELS
 RD902 - DETECTABLE WARNING SURFACE DETAILS
 RD904-908 - DETECTABLE WARNING SURFACE DETAILS AND PLACEMENT
 RD910-916 - PERPENDICULAR CURB RAMP DETAILS OR CLOSURE
 RD930 - COMBINATION CURB RAMP
 RD936 - COMBINATION CURB RAMP
 RD1010 - INLET PROTECTION TYPE 2, 3, 6, AND 7
 RD1030 - SEDIMENT BARRIER TYPE 2, 3, AND 4
 RD1070 - CONCRETE TRUCK WASHOUT
 TM200 - SIGN INSTALLATION DETAILS
 TM201 - MISCELLANEOUS SIGN PLACEMENT DETAILS
 TM206 - SIGN BRACING DETAIL
 TM240 - CROSSWALK CLOSURE DETAIL
 TM503 - PAVEMENT MARKING STANDARD DETAIL BLOCKS
 TM530 - INTERSECTION PAVEMENT MARKINGS (CROSSWALK, STOPBAR, AND BIKE LANE STENCIL)
 TM670 - WOOD POST SIGN SUPPORTS
 TM676 - SIGN ATTACHMENTS
 TM800 - TABLES, ABRUPT EDGES & PCMS DETAILS
 TM820 - TEMPORARY BARRICADES
 TM821 - TEMPORARY SIGN SUPPORTS
 TM822 - TEMPORARY SIGN SUPPORTS
 TM840 - CLOSURE DETAILS
 TM841 - INTERSECTION WORK ZONE DETAILS
 TM844 - TEMPORARY PEDESTRIAN ROUTING
 TM845 - TEMPORARY SIDEWALK RAMPS
 TM850 - 2-LANE, 2-WAY ROADWAYS

STANDARD DRAWINGS AVAILABLE AT:

<http://www.oregon.gov/ODOT/Engineering/Pages/Standards.aspx>

ABBREVIATIONS

AC ASPHALT CONCRETE	LVC LENGTH OF VERTICAL CURVE
AD AREA DRAIN	MH MANHOLE
AGG AGGREGATE	MIN MINIMUM
ASPH ASPHALT	NOM NOMINAL
BC BACK OF CURB	NTS NOT TO SCALE
BVC BEGIN VERTICAL CURVE	OFF OFFSET
CB CATCH BASIN	PED PEDESTAL
CAB CABINET	PI POINT OF INTERSECTION
CL CENTERLINE	PL PROPERTY LINE
CO CLEANOUT	PROP PROPOSED
COMP COMPACTED	PT POINT
CONC CONCRETE	PVI POINT OF VERTICAL INTERSECTION
DIA DIAMETER	ROW RIGHT OF WAY
DW DRIVEWAY	SD STORM DRAIN
EG EXISTING GRADE	SF SEDIMENT FENCE
ELEC ELECTRICAL	SS SANITARY SEWER
ELEV ELEVATION	STA STATION
EP EDGE OF PAVEMENT	STD STANDARD
ESMT EASEMENT	TC TOP OF CURB
EVC END VERTICAL CURVE	TELE TELEPHONE
EX EXISTING	TEMP TEMPORARY
FG FINISHED GRADE	THKN THICKNESS
FL FLOW LINE	TYP TYPICAL
IE INLET ELEVATION	UTIL UTILITY
IP INLET PROTECTION	VC VERTICAL CURVE
JB JUNCTION BOX	

LEGEND

● FOUND MONUMENT
 ▲ SET CONTROL POINT
 (SD) STORM DRAIN MANHOLE
 [] CATCH BASIN
 > CULVERT
 K WATER FAUCET
 [W] WELL HEAD
 [PM] POWER METER
 [] UTILITY POLE
 GUY WIRE
 (U) UTILITY MANHOLE
 (S) UTILITY STUB UP
 (C) COMMUNICATION MANHOLE
 [C] COMMUNICATION RISER
 [CB] COMMUNICATION BOX
 GV GAS VALVE
 SIGN
 POST MISC. POST
 GTP GATE POST
 [MB] MAILBOX
 F FIBER OPTIC LINE MARKER
 G GAS LINE MARKER
 D STORM DRAIN LINE MARKER
 C COMMUNICATION LINE MARKER
 [G] GRAVEL
 [A] ASPHALT

DECIDUOUS TREE & TRUNK SIZE
 CONIFEROUS TREE & TRUNK SIZE
 DEAD TREE & TRUNK SIZE
 TREE STUMP & TRUNK SIZE

STORM LINE UNDERGROUND
 GAS LINE UNDERGROUND
 OVERHEAD POWER LINE
 FENCE LINE
 SHRUB ROW
 STORM LINE ASBUILT DATA

CONC CONCRETE
 CHLK CHAINLINK
 DWY DRIVEWAY
 MCSR MARION COUNTY RECORDS
 M.R. MARKET ROAD
 C.R. COUNTY ROAD
 M.B. MONUMENT BOX
 WYPC WITH YELLOW PLASTIC CAP
 WRPC WITH RED PLASTIC CAP
 IR IRON ROD

GENERAL NOTES

- LENGTHS ON RADIUS DIMS = ARC LENGTH
- CONTRACTOR TO FIELD VERIFY THAT ALL DIMENSIONS AND SLOPES MEET ADA STANDARDS PRIOR TO CONCRETE PLACEMENT; UPON DISCOVERY IMMEDIATELY NOTIFY THE ENGINEER OF ANY NON-COMPLIANT AREAS
- STAGE CONSTRUCTION SO CONTINUED TEMPORARY ACCESS ROUTING IS PROVIDED (SEE ODOT STD DWG TM844)
- CONTRACTOR SHALL PROVIDE TEMPORARY TRAFFIC CONTROL IN CONFORMANCE WITH THE MUTCD AND THE ODOT TRAFFIC CONTROL PLAN DESIGN MANUAL.

FEDERAL HIGHWAY
 ADMINISTRATION
 OREGON DIVISION



MARION COUNTY

SRTS SCOTT ELEMENTARY RRFB

DEPARTMENT OF PUBLIC WORKS


PROJECT NO.: 106452
 OROFFICE NO.: 2026-203
 FED. PROJ. NO.: N/A
 KEY NO.: N/A
 SITE NO.: 7594-010
 HORIZ. DATUM: OORS SALEM
 VERT. DATUM: NAVD83
 DESIGNED BY: MH
 DRAWN BY: MH

TITLE:
 GENERAL NOTES,
 SHEET INDEX,
 LEGEND

SHEET:

1A1

FILE: G:\ENGINEERING\PROJECTS\CENTRAL\PROJECTS\SRTS_SCOTT ELEMENTARY\BROWN_ARDONIA_ALIGNMENT_SURVEY.DWG PLOTTED: 2025/04/22 8:40 AM

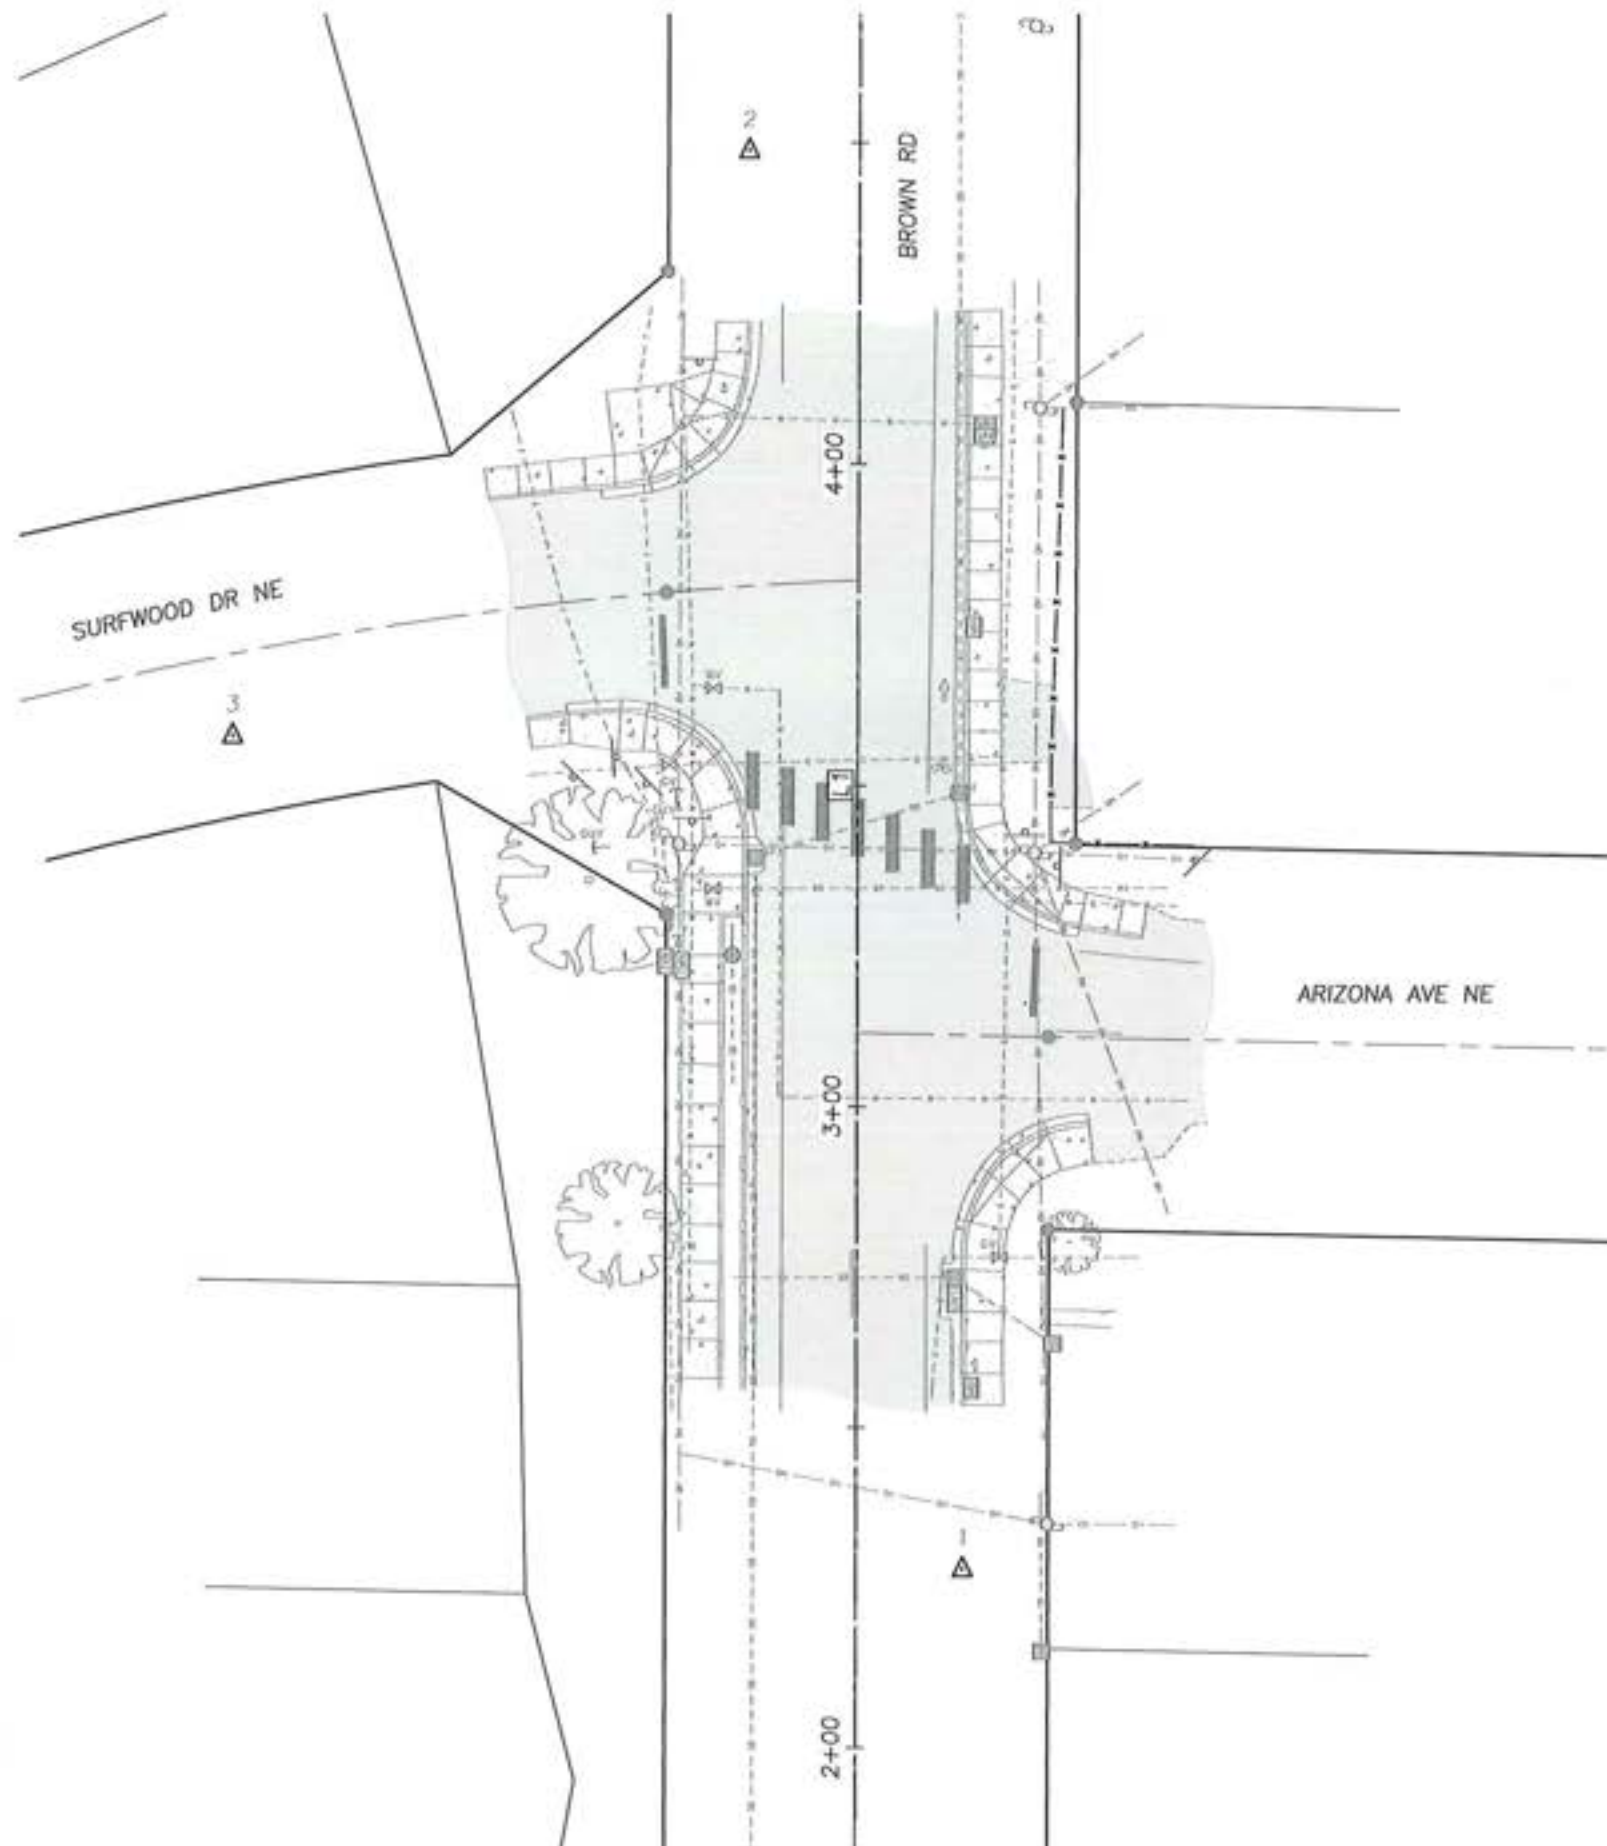

① BROWN RD @ ARIZONA AVE ALIGNMENT & SURVEY CONTROL
SCALE: 1" = 30'

BROWN RD LINE AND CURVE TABLE

LINE OR CURVE #	LENGTH	DIRECTION OR DELTA	RADIUS	START NORTHING AND EASTING	END NORTHING AND EASTING
L1	700.00'	N0°23'33"E	N/A	N: 230801.60 E: 193212.80	N: 231501.59 E: 193217.60

SURVEY CONTROL POINT TABLE

POINT #	NORTHING	EASTING	ELEVATION	DESCRIPTION
1	231029.55	193231.08	201.83	MAG-NAIL
2	231250.42	193198.61	199.65	MAG-NAIL
3	231159.33	193117.50	200.05	MAG-NAIL


SURVEY NOTES:

1. BASIS OF BEARINGS AND COORDINATE SYSTEM IS BASED ON OREGON COORDINATE REFERENCE SYSTEM "SALEM" ZONE, NAD83(2011), EPOCH 2010.00. ALL DISTANCES SHOWN HEREON ARE GROUND DISTANCES.
2. ELEVATIONS WERE ESTABLISHED BY GPS RTK OBSERVATIONS UTILIZING THE OREGON REAL-TIME GNSS NETWORK. ALL ELEVATIONS SHOWN HEREON ARE NAVD88 DATUM.

A TIE WAS MADE TO CITY OF SALEM BENCHMARK 6030 TO SHOW A CONVERSION TO NGVD29 DATUM. MARK IS A 2 INCH ALUMINUM DISC LOCATED ON THE SOUTHWEST CORNER OF SUNNYVIEW ROAD NE AND LANCASTER DRIVE NE. TO CONVERT TO NGVD29 DATUM, SUBTRACT 3.26 FEET FROM ALL POINTS.
3. THE LOCATION OF UTILITIES SHOWN HEREON ARE FROM OBSERVED VISIBLE EVIDENCE OF ABOVE GROUND APPURTENANCES ALONG WITH SURFACE UTILITY MARKINGS BY OTHERS. ALL UNDERGROUND UTILITIES SHOWN WERE MARKED ON THE SURFACE BY AN "OREGON ONE-CALL NOTIFICATION CENTER" REQUEST. SURVEYOR MAKES NO GUARANTEE AS TO THE ACCURACY OR COMPLETENESS OF SAID MARKINGS, HOWEVER, THEY ARE LOCATED AS ACCURATELY AS THEY ARE MARKED ON THE GROUND. ALL UTILITY LOCATIONS SHOULD BE VERIFIED PRIOR TO CONSTRUCTION.
4. ACCORDING TO THE FLOOD INSURANCE RATE MAP COMMUNITY PANEL NO. 41047C0375G, PUBLISHED BY THE FEDERAL EMERGENCY MANAGEMENT AGENCY WITH AN EFFECTIVE DATE OF JANUARY 19, 2000, THE SUBJECT PROPERTY LIES WITHIN THE FOLLOWING ZONE AND IS NOT IN A SPECIAL FLOOD HAZARD AREA:

"ZONE X" - AREAS DETERMINED TO BE OUTSIDE 500-YEAR FLOODPLAIN.
5. MANHOLE RIMS AS SHOWN ARE CENTER OF LID AT SURFACE WITH A NOTE INDICATING WHETHER THE UNDERGROUND CONE IS ECCENTRIC OR CONCENTRIC. IF ECCENTRIC, IT IS ALSO NOTED WHICH EDGE OF THE RIM THE ECCENTRIC CONE IS FLUSH WITH.
6. PER ORS 209.150, ANY SURVEY MONUMENT REMOVED, DISTURBED OR DESTROYED SHALL BE REPLACED BY A PROFESSIONAL LAND SURVEYOR WITHIN 90 DAYS AT THE EXPENSE OF THE PERSON OR PUBLIC AGENCY RESPONSIBLE FOR SAID REMOVAL, DISTURBANCE OR DESTRUCTION.
7. FIELD SURVEYED OCTOBER, 2025.

FEDERAL HIGHWAY
ADMINISTRATION
OREGON DIVISION

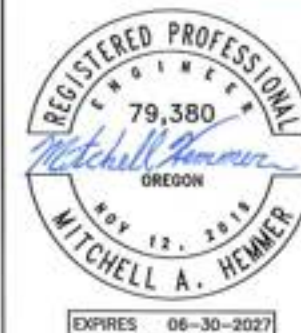

MARION COUNTY

SRTS SCOTT ELEMENTARY RRFB

DEPARTMENT OF PUBLIC WORKS


PROJECT NO.: 106452
ONEOFFICE NO.: 2025-203
FED. PROJ. NO.: N/A
KEY NO.: N/A
SITE NO.: 7594-010
HORIZ. DATUM: OCRS SALEM
VERT. DATUM: NAVD88
DESIGNED BY: MH
DRAWN BY: MH

TITLE:
ALIGNMENT AND
SURVEY
CONTROL

SHEET:

1A3

FILE: G:\ENGINEERING\PROJECTS\CENTRAL\PROJECTS\SPTS_SCOTTELEMENTARYRFB\CAD\DRAWING\SCOTT_COVER.DWG PLOTTED: 2026/04/22 8:40 AM

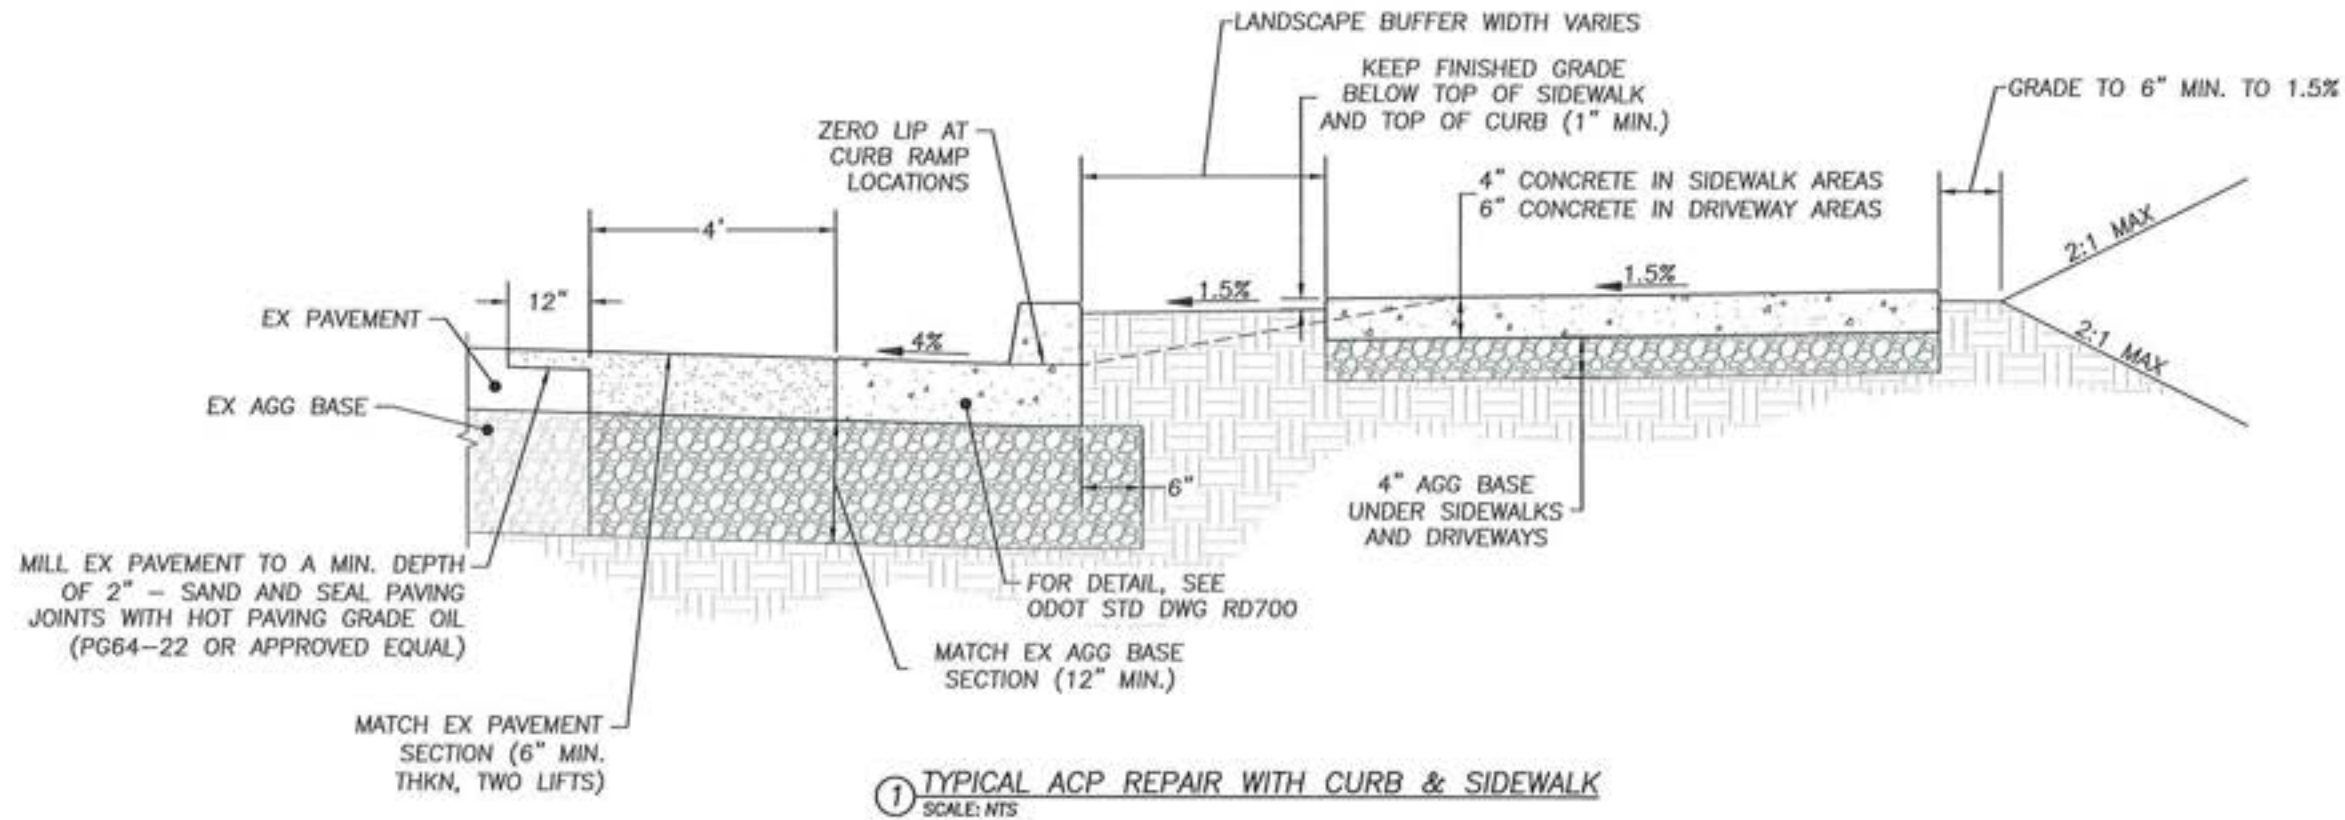

① TYPICAL ACP REPAIR WITH CURB & SIDEWALK
SCALE: NTS



MARION COUNTY

SRTS SCOTT ELEMENTARY RFB

DEPARTMENT OF PUBLIC WORKS

PROJECT NO.:	106452
ONEOFFICE NO.:	2026-203
FED. PROJ. NO.:	N/A
KEY NO.:	N/A
SITE NO.:	7094-010
HORIZ. DATUM:	OCRS SALEM
VERT. DATUM:	NAVD83
DESIGNED BY:	MH
DRAWN BY:	MH


TITLE:

ACP REPAIR
DETAILS


SHEET:

2A


FILE: G:\ENGINEERING\PROJECTS\CENTRAL\PROJECTS\SRTS_SCOTT_ELEMENTARY\DWG\DRAWING\SRTS_SCOTT_ELEMENTARY\COVER.DWG PLOTTED: 2026/04/22 8:40 AM

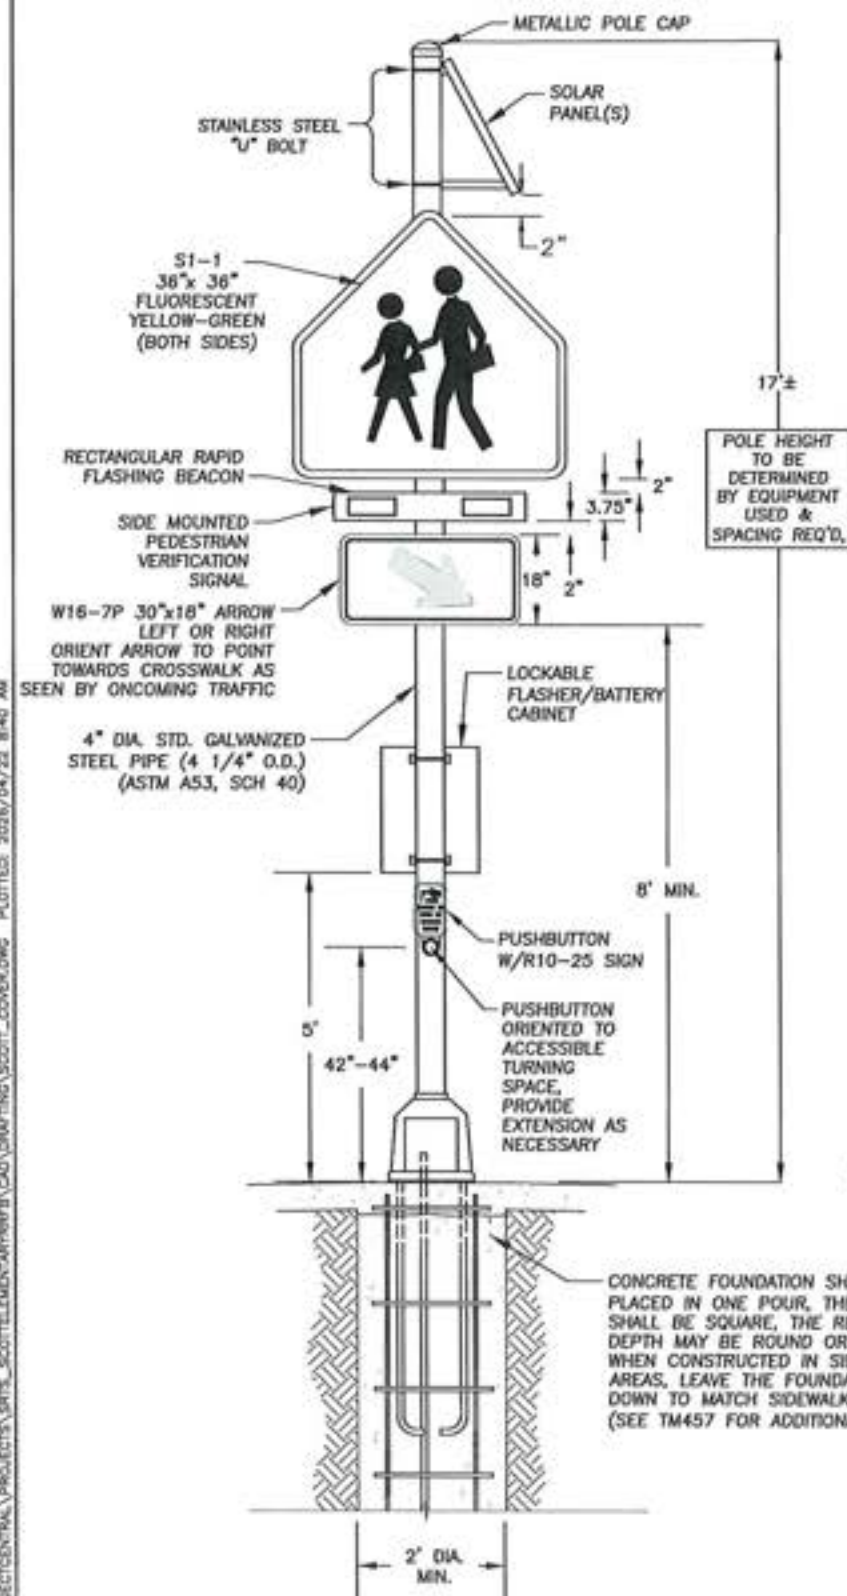

STANDARD RRFB AND SIGNS
(NW CORNER SURFWOOD DR)

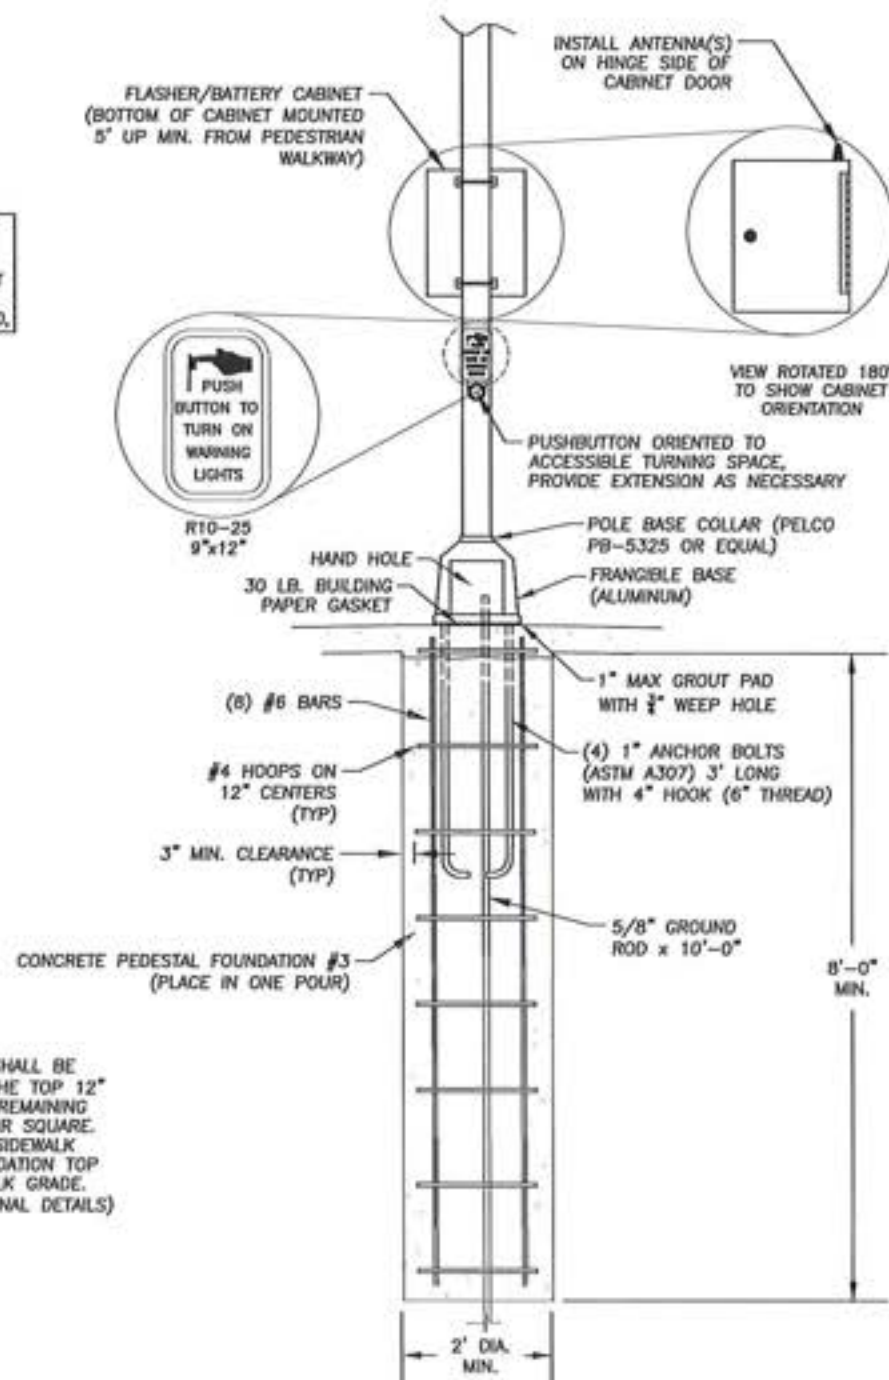

RRFB FOUNDATION, POLE, POLE BASE BASE DETAILS
(SEE TM457 FOR ADDITIONAL DETAILS)

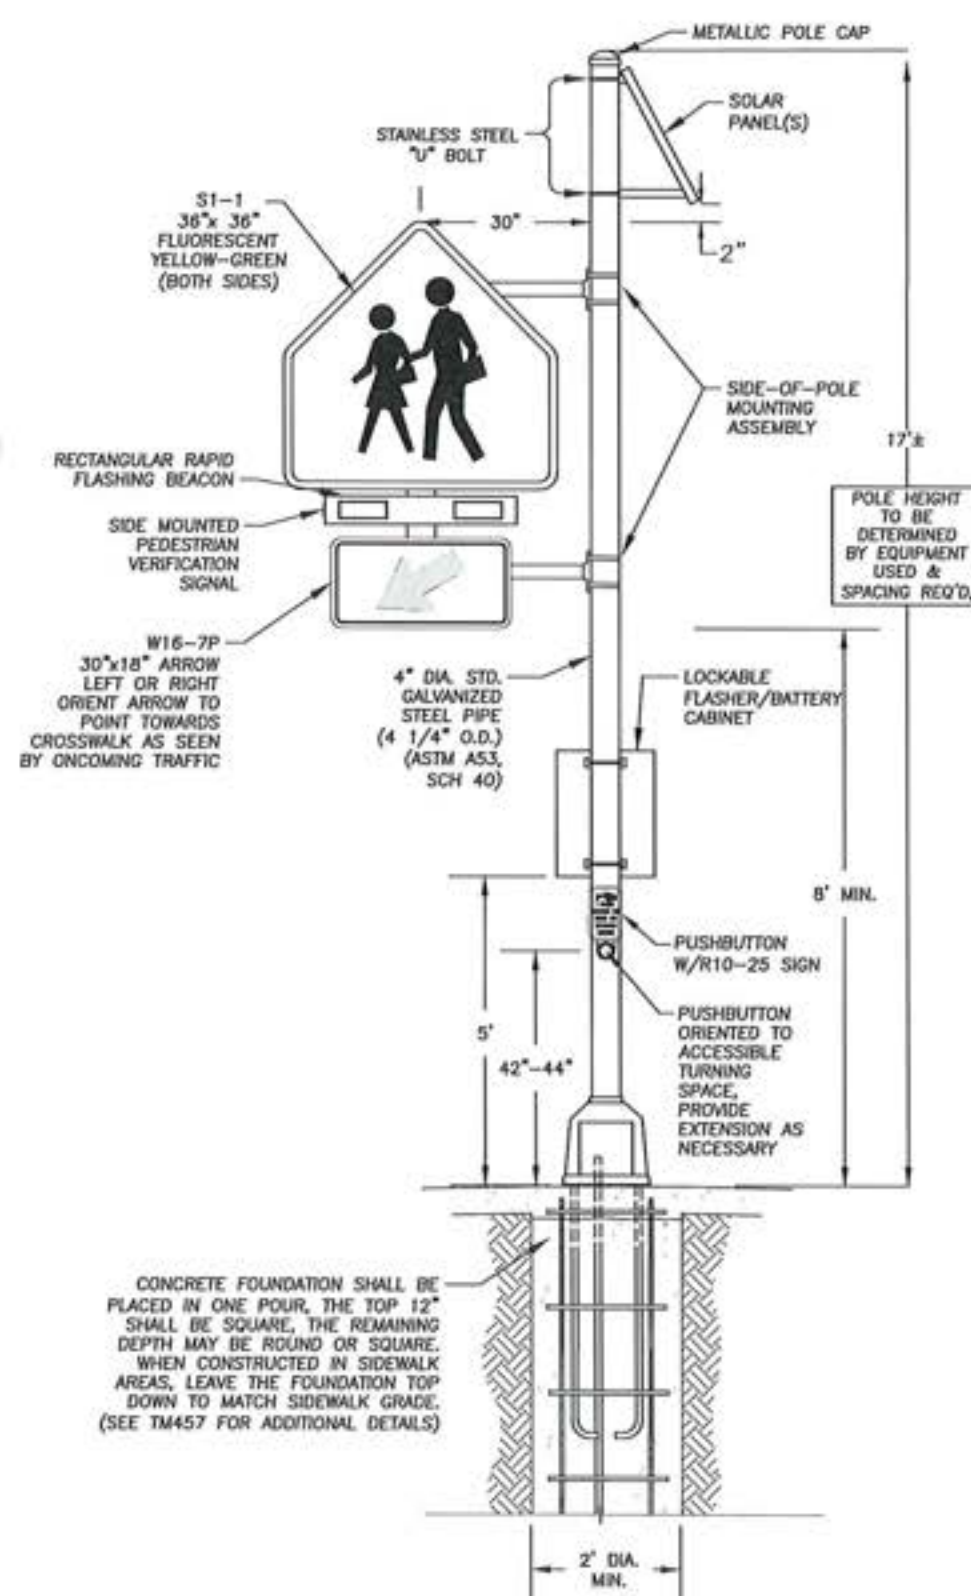

OFFSET RRFB AND SIGNS
(NE CORNER ARIZONA AVE)



MARION COUNTY

SRTS SCOTT ELEMENTARY RRFB

DEPARTMENT OF PUBLIC WORKS

PROJECT NO.:	106452
ONEOFFICE NO.:	2026-203
FED. PROJ. NO.:	N/A
KEY NO.:	N/A
SITE NO.:	7394-010
HORIZ. DATUM:	OCRS SALEM
VERT. DATUM:	NAVD88
DESIGNED BY:	MH
DRAWN BY:	MH

TITLE:

RRFB DETAILS

SHEET:

2B

LEGEND

DESIGNATED LEVEL LANDING AREA*

DESIGNATED RAMP AREA**

*LEVEL LANDING SLOPES SHALL BE 1.5% (2.0% MAX FINISHED) PARALLEL AND PERPENDICULAR TO DIRECTION OF TRAVEL. IF CONSTRAINED AT BACK OF WALK, THEN THE MINIMUM LEVEL LANDING/TURNING SPACE IS 4' X 5' WITH THE 5' MEASUREMENT IN THE DIRECTION OF THE RAMP RUN.



**RAMP SLOPES SHALL BE 7.5% MAX IN DIRECTION OF TRAVEL AND 1.5% (2.0% MAX FINISHED) PERPENDICULAR TO DIRECTION OF TRAVEL.

*** ENSURE A 4' MINIMUM CLEARANCE FROM BACK OF CURB TO FRONT OF CURB AROUND STORM SEWER MANHOLE.

CONSTRUCTION KEYNOTES

- 1 MATCH EXISTING CURB HEIGHT AND CURB FLOWLINE.
- 2 3" CURB EXPOSURE
- 3 0" CURB EXPOSURE

FEDERAL HIGHWAY
ADMINISTRATION
OREGON DIVISION

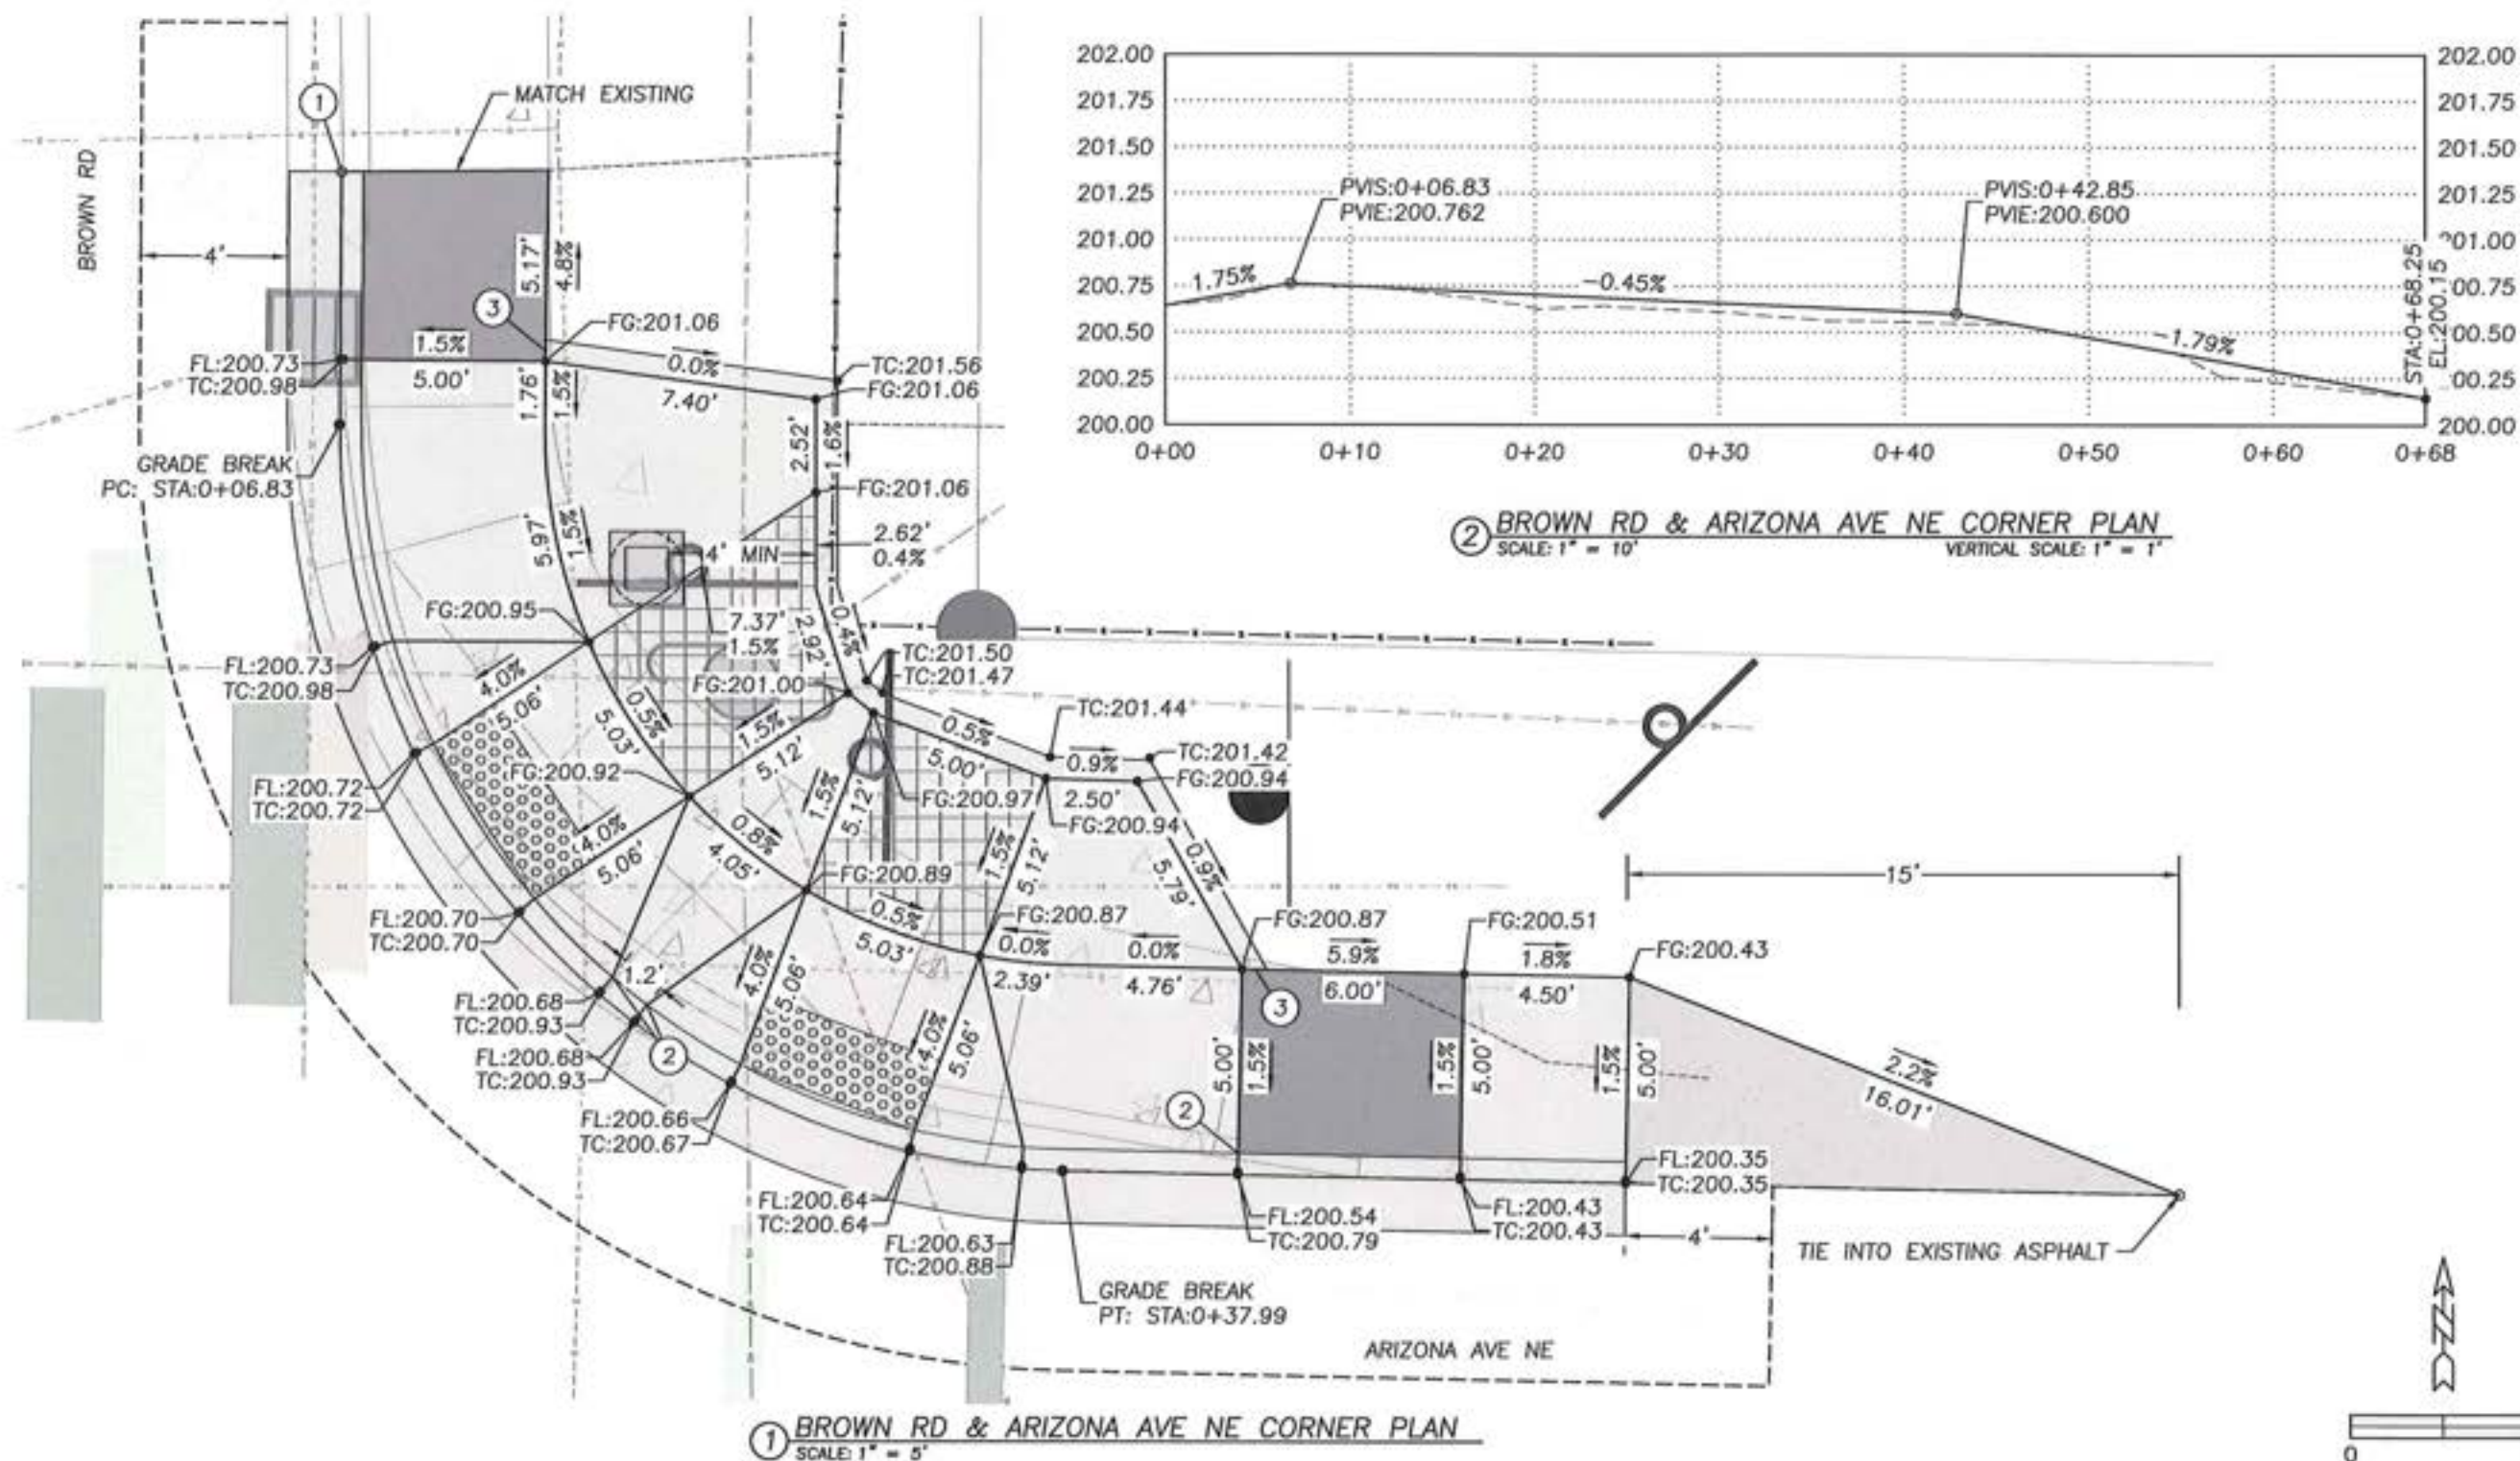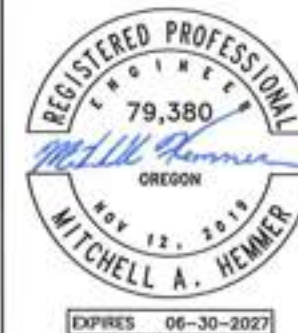

MARION COUNTY

SRTS SCOTT ELEMENTARY RRFB



DEPARTMENT OF PUBLIC WORKS

PROJECT NO.: 106452
ONOFFICE NO.: 2026-203
FED. PROJ. NO.: N/A
KEY NO.: N/A
SITE NO.: 7594-010
HORIZ. DATUM: OCHS SALEM
VERT. DATUM: NAD88
DESIGNED BY: MH
DRAWN BY: MH

TITLE:
CURB RAMP
DETAILS

SHEET:
2C

SURFWOOD DR NE

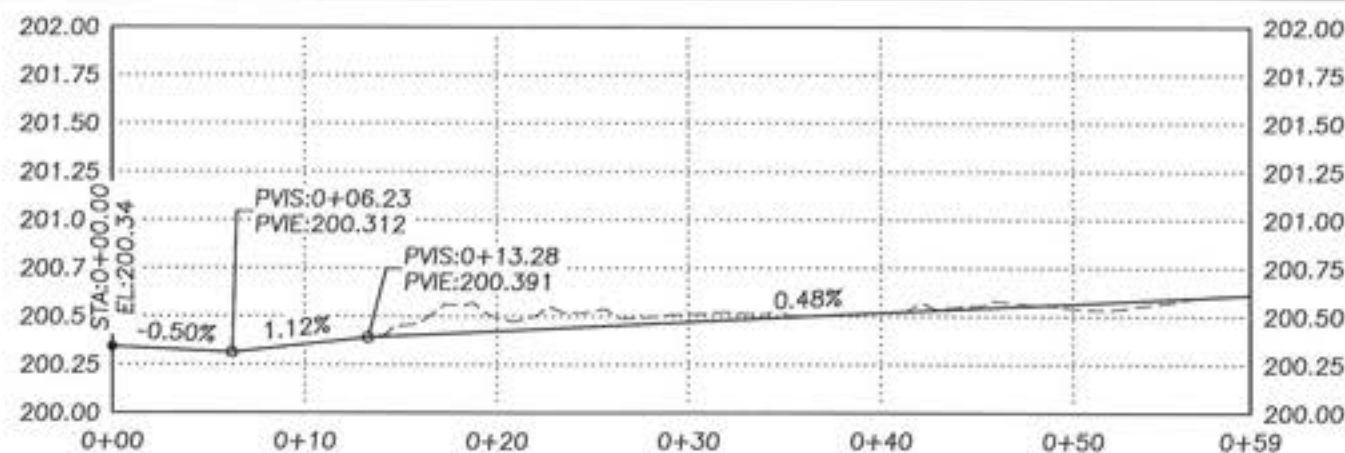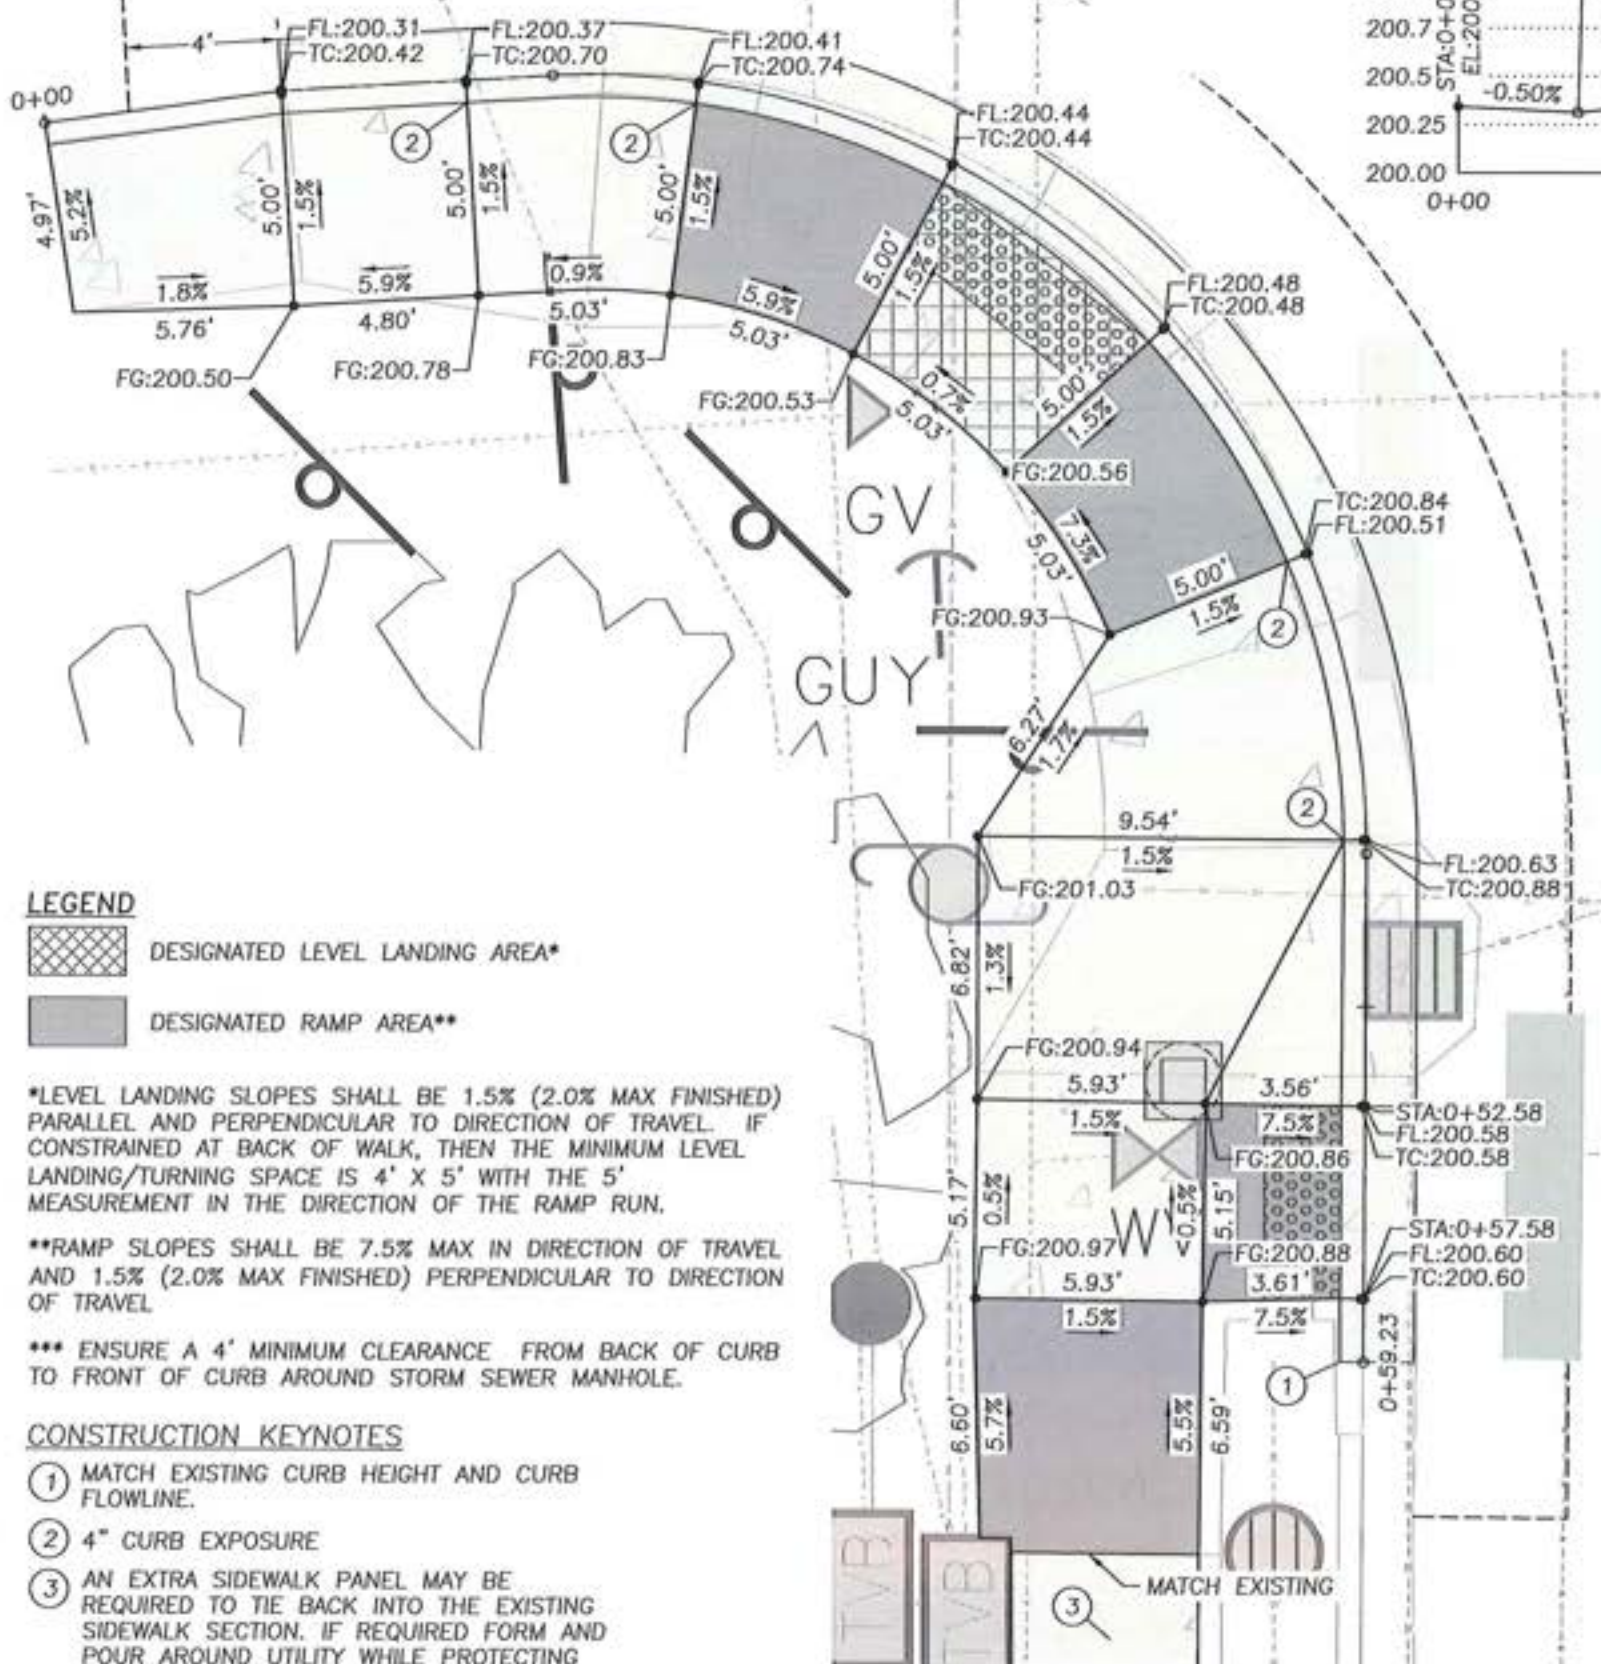

① BROWN RD & ARIZONA AVE NW CORNER PLAN
SCALE: 1" = 10' VERTICAL SCALE: 1" = 1'

① BROWN RD & ARIZONA AVE NW CORNER PLAN
SCALE: 1" = 5'

LEGEND

 DESIGNATED LEVEL LANDING AREA*

DESIGNATED RAMP AREA**

*LEVEL LANDING SLOPES SHALL BE 1.5% (2.0% MAX FINISHED) PARALLEL AND PERPENDICULAR TO DIRECTION OF TRAVEL. IF CONSTRAINED AT BACK OF WALK, THEN THE MINIMUM LEVEL LANDING/TURNING SPACE IS 4' X 5' WITH THE 5' MEASUREMENT IN THE DIRECTION OF THE RAMP RUN.

***RAMP SLOPES SHALL BE 7.5% MAX IN DIRECTION OF TRAVEL
AND 1.5% (2.0% MAX FINISHED) PERPENDICULAR TO DIRECTION
OF TRAVEL

*** ENSURE A 4' MINIMUM CLEARANCE FROM BACK OF CURB TO FRONT OF CURB AROUND STORM SEWER MANHOLE.

CONSTRUCTION KEYNOTES

- ① MATCH EXISTING CURB HEIGHT AND CURB FLOWLINE.
- ② 4" CURB EXPOSURE
- ③ AN EXTRA SIDEWALK PANEL MAY BE REQUIRED TO TIE BACK INTO THE EXISTING SIDEWALK SECTION. IF REQUIRED FORM AND POUR AROUND UTILITY WHILE PROTECTING THE PEDESTAL.

FEDERAL HIGHWAY
ADMINISTRATION
OREGON DIVISION



MARION COUNTY

SRTS SCOTT ELEMENTARY RRFB

DEPARTMENT OF PUBLIC WORKS

PROJECT NO.:	106452
GNEDOFFICE NO.:	2026-203
FED. PROJ. NO.:	N/A
KEY NO.:	N/A
SITE NO.:	7504-010
HORIZ. DATUM:	OCRS SALEM
VERT. DATUM:	NAVD88
DESIGNED BY:	MH
DRAWN BY:	MH


TITLE:

CURB RAMP DETAILS

SHEET:

2C1

FILE: G:\ENGINEERING\PROJECTS\SCOTT SCOTT ELEMENTARY RRFB\SCOTT SCOTT ELEMENTARY RRFB\CA01 DESIGN\BROWN_ARDONA_SITE_PLAN.DWG PLOTTED: 2025/05/06 11:22 AM

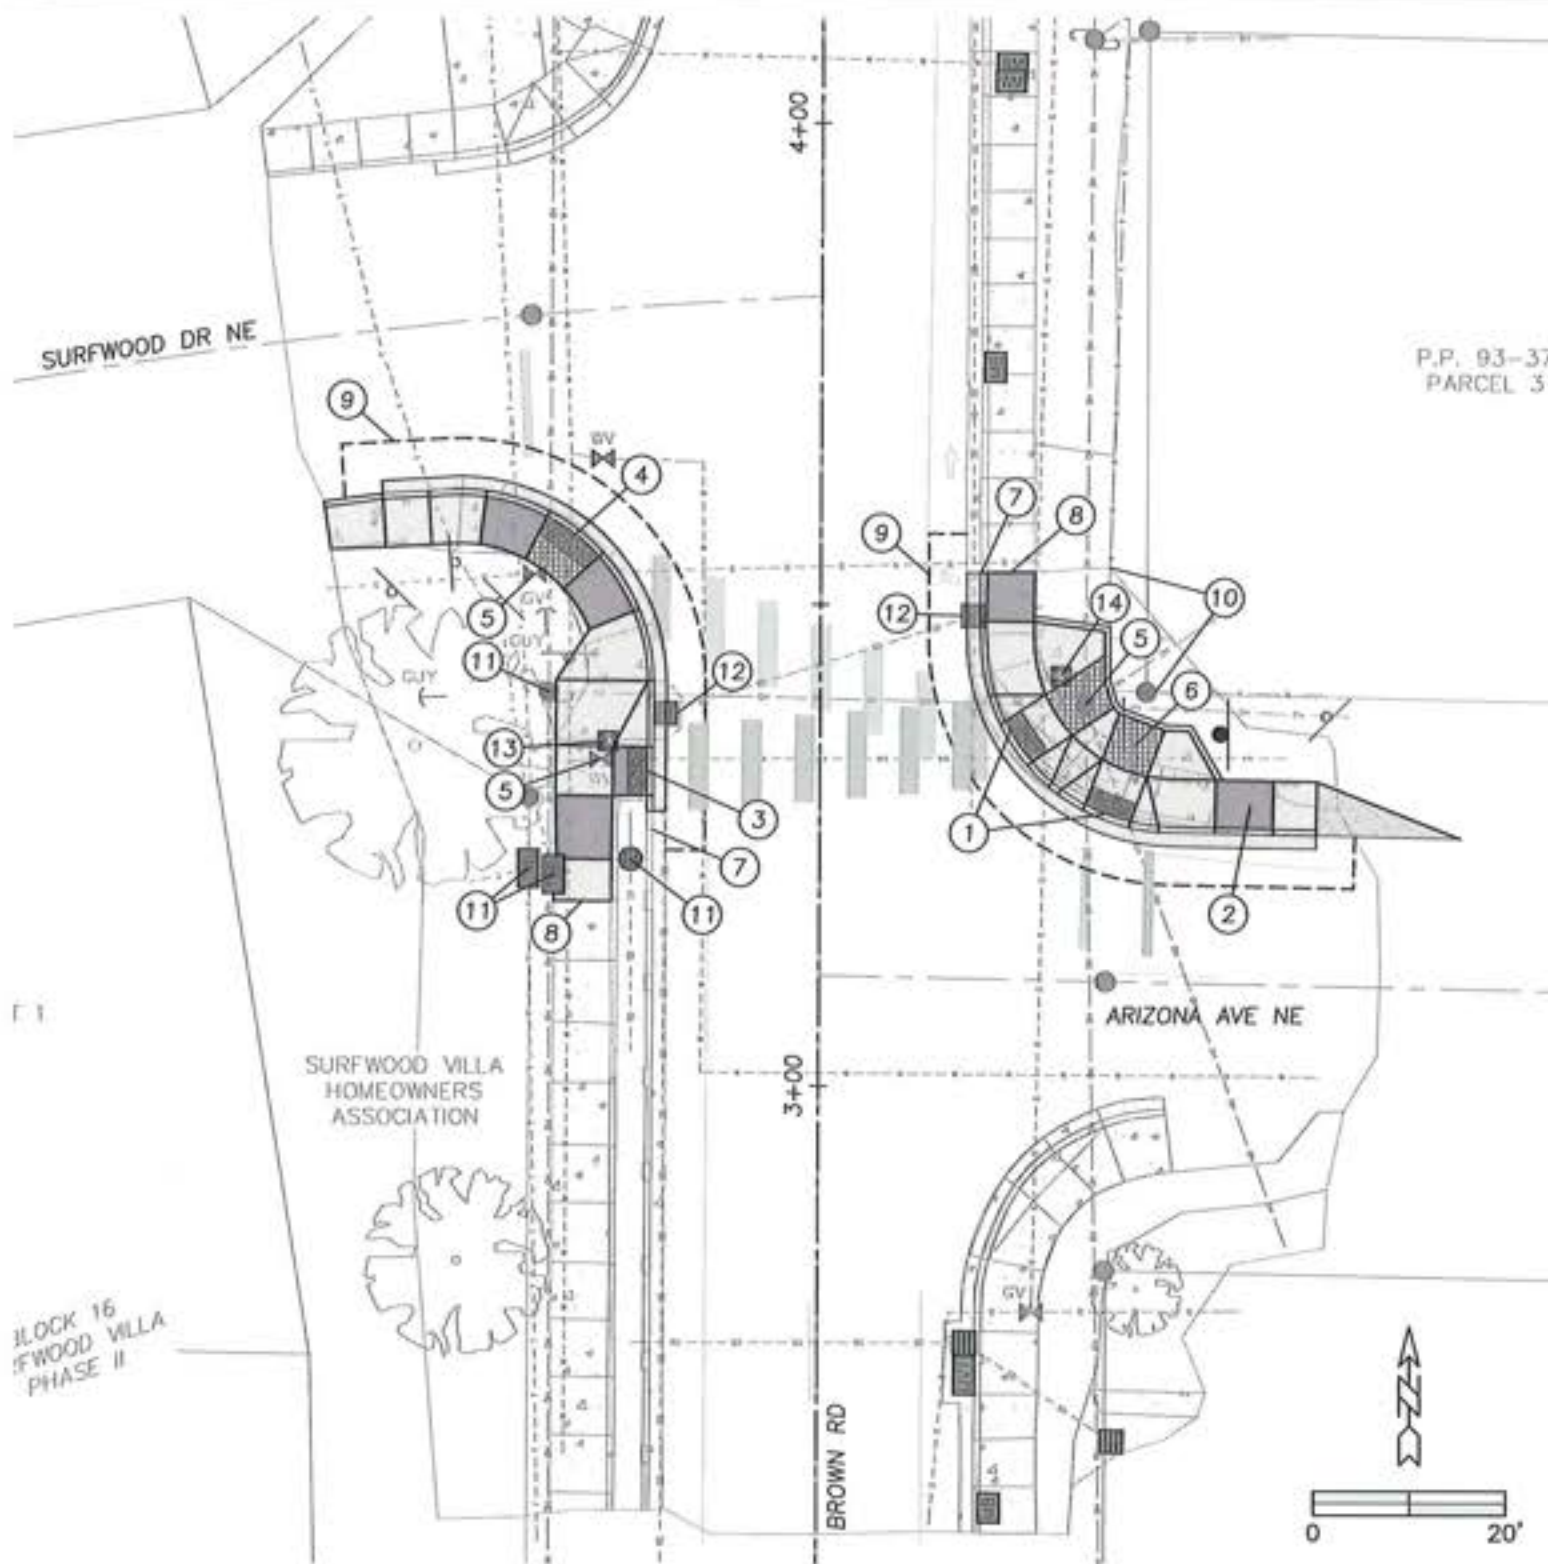

1 BROWN RD & ARIZONA AVE PLAN VIEW
SCALE: 1" = 20'

LEGEND



DESIGNATED LEVEL LANDING AREA*




DESIGNATED RAMP AREA**

*LEVEL LANDING SLOPES SHALL BE 1.5% (2.0% MAX FINISHED) PARALLEL AND PERPENDICULAR TO DIRECTION OF TRAVEL. IF CONSTRAINED AT BACK OF WALK, THEN THE MINIMUM LEVEL LANDING/TURNING SPACE IS 4' X 5' WITH THE 5' MEASUREMENT IN THE DIRECTION OF THE RAMP RUN.

**RAMP SLOPES SHALL BE 7.5% MAX IN DIRECTION OF TRAVEL AND 1.5% (2.0% MAX FINISHED) PERPENDICULAR TO DIRECTION OF TRAVEL

CONSTRUCTION KEYNOTES

- 1 REMOVE EXISTING SIDEWALK AS NECESSARY, CONSTRUCT PERPENDICULAR CONC SIDEWALK RAMP (SEE DETAIL SHEET 2C) - 2 EA
- 2 REMOVE EXISTING SIDEWALKS AS NECESSARY, CONSTRUCT END OF WALK CURB RAMP (SEE DETAIL SHEET 2C) - 1 EA
- 3 REMOVE EXISTING SIDEWALK AS NECESSARY, CONSTRUCT PERPENDICULAR CONC SIDEWALK RAMP (SEE DETAIL SHEET 2C1) - 1 EA
- 4 REMOVE EXISTING SIDEWALK AS NECESSARY, CONSTRUCT PARALLEL CONC SIDEWALK RAMPS (SEE DETAIL 3 ON SHEET 2C1) - 1 EA
- 5 UTILITY RELOCATION TO BE DONE BY OTHERS
- 6 REMOVE VEGETATION
- 7 PROTECT EXISTING CURB AND GUTTER
- 8 EXISTING CONCRETE SIDEWALK/DRIVEWAY TO REMAIN, MATCH NEW SIDEWALK/RAMP TO EXISTING SIDEWALK/DRIVEWAY
- 9 SAWCUT EXISTING ASPHALT (SEE DETAIL 1 SHT 2A)
- 10 REMOVE AND SAVE SECTION OF FENCE DURING CONSTRUCTION AND REINSTALL PER DETAIL BELOW. ASSUME ONE CORNER POST/CAP, 10 FEET OF CHAINLINK, 10 FEET OF TOP BAR, AND ADDITIONAL HARDWARE FOR REINSTALL.
- 11 PROTECT EXISTING UTILITIES
- 12 MINOR ADJUSTMENT OF CATCH BASIN - 2EA
- 13 INSTALL STANDARD RECTANGULAR RAPID FLASHING BEACON (RRFB) SYSTEM WITH FOUNDATION (SEE SHEET 2B FOR DETAILS). CONTRACTOR SHALL POTHOLE FOR EXISTING UTILITIES TO CONFIRM ADEQUATE SPACE PRIOR TO CONSTRUCTION. USE PEDESTAL FOUNDATION #3 PER ODOT STANDARD DRAWING TM457.
- 14 INSTALL OFFSET RECTANGULAR RAPID FLASHING BEACON (RRFB) SYSTEM WITH FOUNDATION (SEE SHEET 2B FOR DETAILS). CONTRACTOR SHALL POTHOLE FOR EXISTING UTILITIES BEFORE CONSTRUCTION TO CONFIRM ADEQUATE SPACE PRIOR TO CONSTRUCTION. USE PEDESTAL FOUNDATION #3 PER ODOT STANDARD DRAWING TM457.

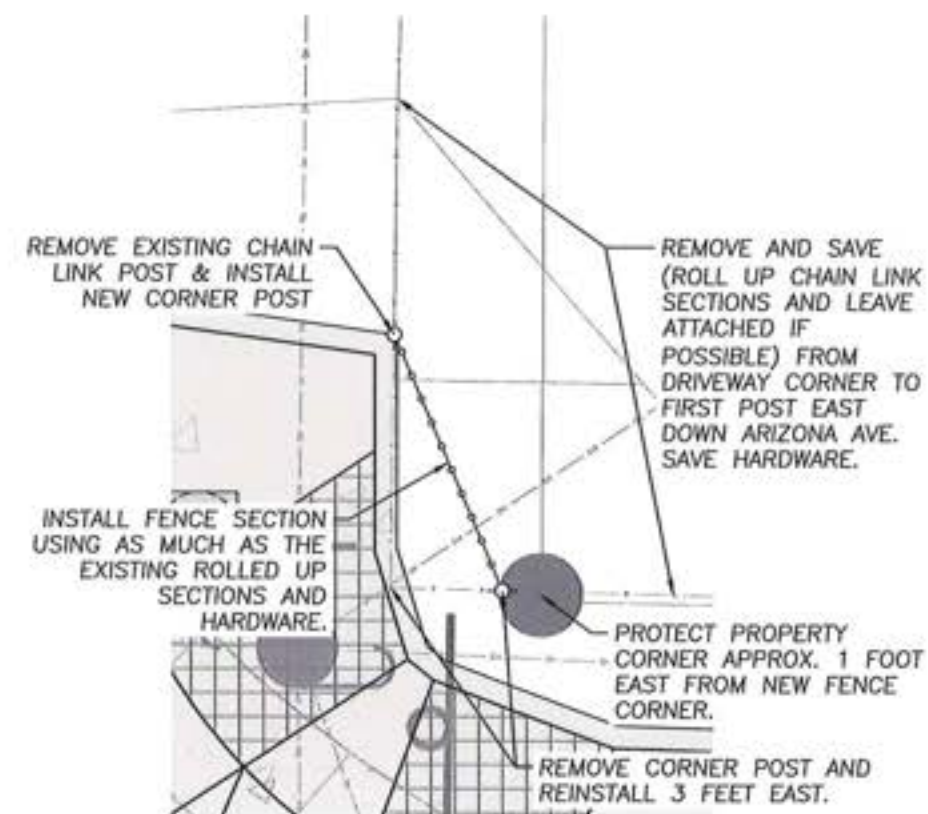

2 FENCE REMOVE/RECONSTRUCTION DETAIL
SCALE: 1" = 5'

FEDERAL HIGHWAY
ADMINISTRATION
OREGON DIVISION



MARION COUNTY

SRTS SCOTT ELEMENTARY RRFB

DEPARTMENT OF PUBLIC WORKS


PROJECT NO.:	106452
ONEOFFICE NO.:	2020-203
FED. PROJ. NO.:	N/A
KEY NO.:	N/A
SITE NO.:	7594-010
HORIZ. DATUM:	OCRS SALEM
VERT. DATUM:	NAVD88
DESIGNED BY:	MH
DRAWN BY:	MH

TITLE:

CONSTRUCTION

SHEET:

C01

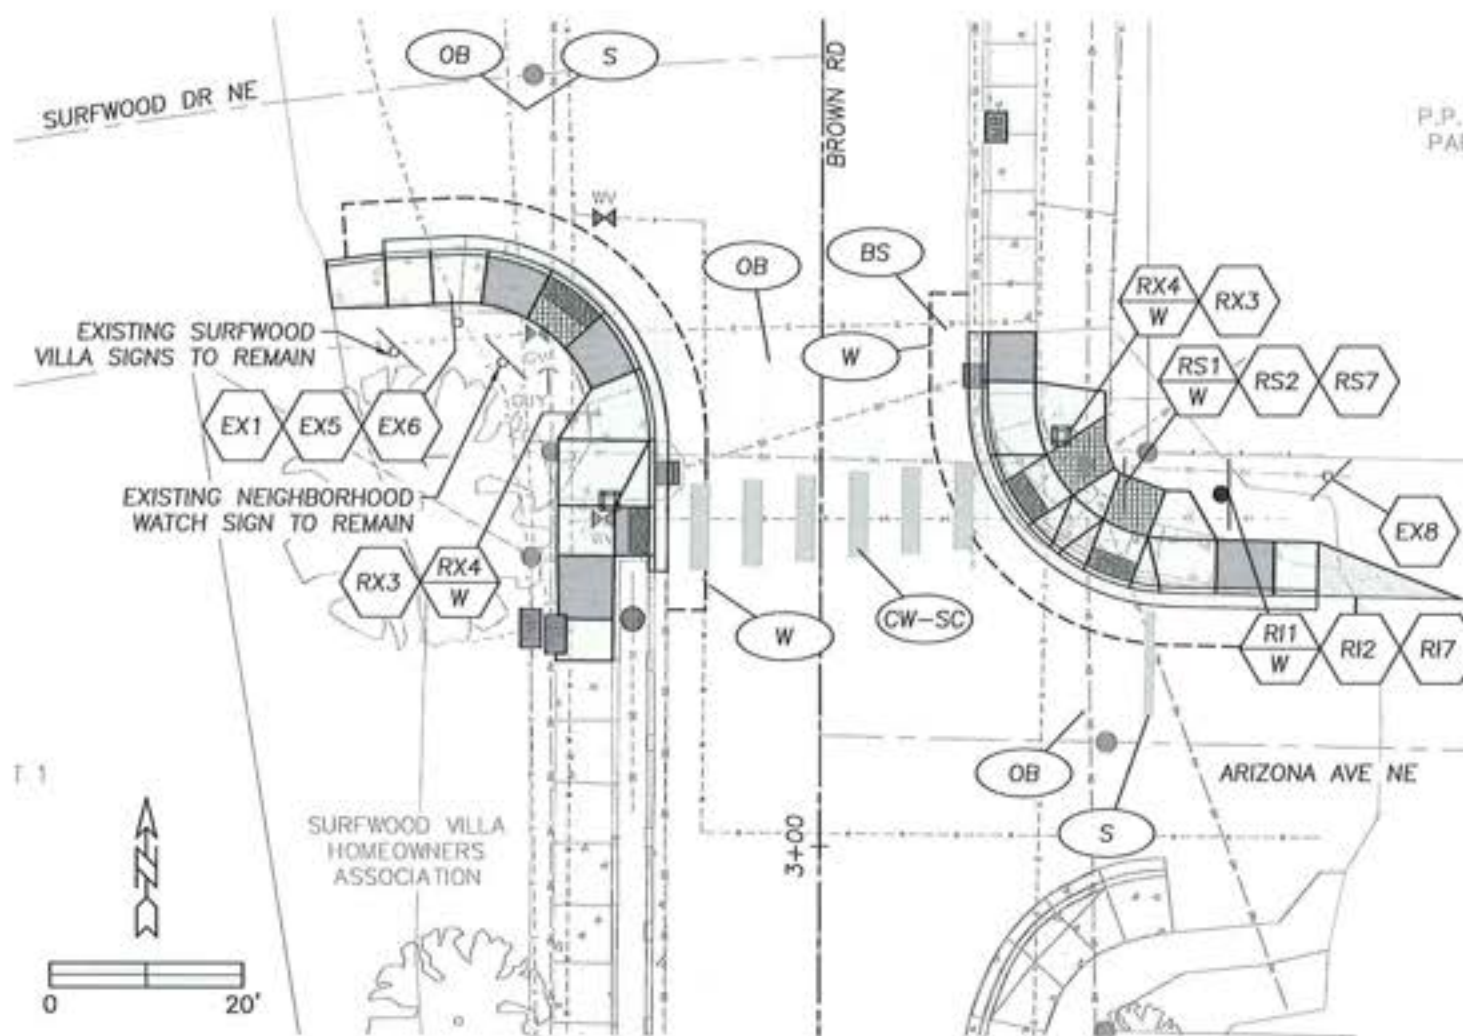

1 BROWN RD & ARIZONA AVE PLAN VIEW
SCALE: 1" = 20'

GENERAL NOTES:

- ALL LONGITUDINAL PAVEMENT MARKINGS SHALL BE 120 MIL SPRAYED SURFACE INSTALLED THERMOPLASTIC. LONGITUDINAL THERMOPLASTIC SHALL BE INSTALLED USING METHOD B.
- ALL PAVEMENT LEGENDS AND TRANSVERSE MARKINGS SHALL BE PRE MARK VIZIGRIP, 120 MIL THICKNESS, UNLESS MARKED AS PAINT. SEE PLANS FOR DETAILS.
- ALL PAVEMENT MARKING REMOVAL WORK WILL BE DONE USING HYDRO-BLASTING METHOD.
- SIGNS NOT SHOWN ARE TO REMAIN IN PLACE UNLESS DIRECTED OTHERWISE BY THE ENGINEER.
- THE LOCATIONS OF SIGN, SIGN FOUNDATIONS AND SIGN INSTALLATIONS SHOWN ARE APPROXIMATE WITH EXACT LOCATIONS TO BE DETERMINED IN THE FIELD.
- WOOD POST SIZE (b*d) TO BE 4" X 4", UNLESS SPECIFIED DIFFERENTLY BY THE ENGINEER. - (SEE ODOT STD DWG TM670)
- SEE SHEET 2B, RRFB DETAILS, FOR ADDITIONAL SIGNING REQUIREMENTS

SIGNING NOTES:

	REMOVE EXISTING SIGN (N) AND (M) SIGN SUPPORT
	REMOVE EXISTING SIGN (N)
	INSTALL NEW SIGN (N) AND (M) SIGN SUPPORT
	INSTALL NEW SIGN (N)
	MAINTAIN AND PROTECT EXISTING SIGN (N) AND SUPPORT
	REMOVE AND SAVE EXISTING SIGN (N) AND REMOVE (M) SIGN SUPPORT
	REINSTALL EXISTING SIGN (N)
	REINSTALL EXISTING SIGN (N) ON NEW (M) SIGN SUPPORT


N = SIGN NUMBER
M = MATERIAL

MATERIAL OPTIONS ARE:
W = WOOD
S = STEEL

DASHED BORDER DENOTES AN EXISTING SIGN



SIGN NO. 1
R1-1

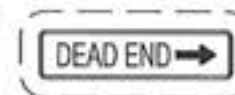


SIGN NO. 2
W14-1a




SIGN NO. 3
S1-1




SIGN NO. 4
W16-7P

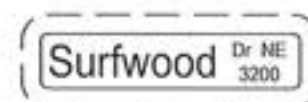

SIGN NO. 5

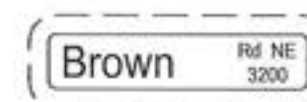

SIGN NO. 6

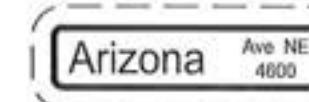

SIGN NO. 7



SIGN NO. 8



SIGN NO. 9



SIGN NO. 10



SIGN NO. 11

PAVEMENT MARKING NOTES:

	INSTALL STAGGERED CONTINENTAL CROSSWALK 2' WHITE BARS, SEE ODOT STD DETAIL TM503, TM530
	INSTALL 1' STOP BAR, SEE ODOT STD DETAIL TM503, TM530
	OBLITERATE EXISTING STRIPING, SEE ODOT STD DETAIL TM503
	INSTALL BIKE LANE STANDARD STENCIL (WHITE), SEE ODOT STD DETAIL TM503, TM530
	INSTALL 4" WHITE LINE, SEE ODOT STD DETAIL TM500

MARION COUNTY

SRTS SCOTT ELEMENTARY RRFB

FEDERAL HIGHWAY ADMINISTRATION
OREGON DIVISION



PROJECT NO.:	106452
ONEOFFICE NO.:	2026-203
FED. PROJ. NO.:	N/A
KEY NO.:	N/A
SITE NO.:	7594-010
HORIZ. DATUM:	ODCS SALEM
VERT. DATUM:	NAVD83
DESIGNED BY:	MM
DRAWN BY:	MM

TITLE:

SIGNING & STRIPING

SHEET:

S1

DEPARTMENT OF PUBLIC WORKS