

NOTES:

1. NON-CONSTRUCTION VEHICLES MUST PARK ONLY ON ALL-WEATHER (PAVED) SURFACES.
2. NO SEDIMENT MAY BE TRACKED OFF THE PROPERTY. ALL VEHICLES MUST ONLY USE GRAVEL ENTRANCE TO ENTER AND EXIT THE SITE.
3. IF THE CURB IS IN PLACE, USE CURB WOOD RAMPS.
4. CURB MUST ALREADY BE IN PLACE IN ORDER TO USE SIDEWALK SUBGRADE GRAVEL BARRIER.
5. NO EROSION PREVENTION AND SEDIMENT CONTROL (EPSC) MATERIALS ARE NEEDED IF THE SPACE BETWEEN THE SIDEWALK SUBGRADE GRAVEL BARRIER AND THE CURB ARE FLAT (SLOPE LESS THAN 2%).
6. STOCK PILES MUST BE A MINIMUM OF 3 FEET FROM THE PROPERTY LINE AND A SEDIMENT FENCE ON THE DOWNSLOPE SIDE ADJACENT TO THE PROPERTY LINE.
7. SEDIMENT FENCE NEEDED ON ANY SLOPE GREATER THAN 2% WITHOUT A VEGETATED BUFF GREATER THAN 5%.
8. MAY USE ONLY UNDISTURBED VEGETATIVE BUFFER WHEN SLOPE TOWARDS THE PROPERTY LINE IS LESS THAN 10%.
10. SEDIMENT FENCE REQUIRED ADJACENT TO WATERWAY.
11. FOR SPACING BETWEEN SEDIMENT FENCES INSTALLED ALONG THE PROPERTY LINE AND ON THE CONTOURS OF SLOPE IN ANY DIRECTION, SEE TABLE BELOW:

SITE SLOPE		SPACING BETWEEN FENCES
< 2%	50:1	(FLAT) NO FENCE REQUIRED
< 10%	10:1	300 FEET
< 15%	6.7:1	150 FEET
< 20%	5:1	100 FEET
< 30%	3.5:1	50 FEET
< 50%	2:1	25 FEET
> 50%	2:1	25 FEET

LEGEND:

- CATCH BASIN/INLET PROTECTION
- GRAVEL CONSTRUCTION ENTRANCE/EXIT
- SIDEWALK SUBGRADE GRAVEL BARRIER
- SEDIMENT FENCE
- UNDISTURBED VEGETATIVE BUFFER ZONE
- DIRECTION OF SURFACE WATER RUNOFF
- CONCRETE MANAGEMENT FACILITY

I SUBMIT THIS STANDARD EROSION PREVENTION AND SEDIMENT CONTROL (EPSC) PLAN AND THE ASSOCIATED CONSTRUCTION NOTES AND RESPONSIBILITIES OF THE MARION COUNTY EPSC SMALL DEVELOPMENT PLAN GENERAL PROVISIONS HEREBY INCORPORATED BY REFERENCE AS THE OFFICIAL EPSC PLAN FOR THE FOLLOWING SITE:

ADDRESS: _____

APPLICANT NAME: _____


PHONE NUMBER: _____

SIGNATURE: _____

DATE: _____


REVISIONS		
DATE:	DESCRIPTION OF CHANGES:	BY:
	NONE	

MARION COUNTY DEPARTMENT OF PUBLIC WORKS



**EPSC - SD1:
STANDARD EROSION CONTROL PLAN
SMALL DEVELOPMENT FLAT (2%) SITE**

CREATION DATE: 12/08/2022	REVISION DATE:	SCALE: N.T.S	SHEET: 1 OF 4
------------------------------	----------------	-----------------	------------------

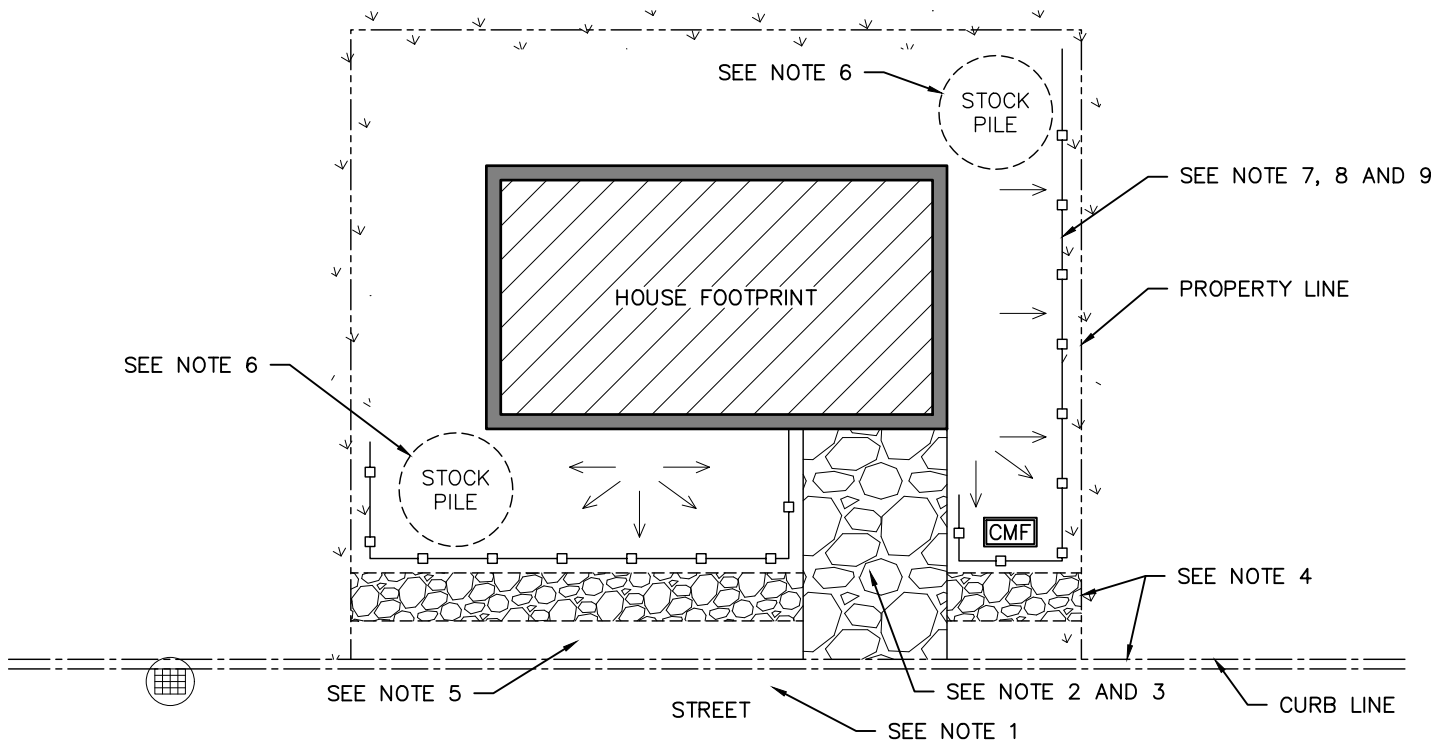

- NOTES:**
- NON-CONSTRUCTION VEHICLES MUST PARK ONLY ON ALL-WEATHER (PAVED) SURFACES.
 - NO SEDIMENT MAY BE TRACKED OFF THE PROPERTY. ALL VEHICLES MUST ONLY USE GRAVEL ENTRANCE TO ENTER AND EXIT THE SITE.
 - IF THE CURB IS IN PLACE, USE CURB WOOD RAMPS.
 - CURB MUST ALREADY BE IN PLACE IN ORDER TO USE SIDEWALK SUBGRADE GRAVEL BARRIER.
 - NO EROSION PREVENTION AND SEDIMENT CONTROL (EPSC) MATERIALS ARE NEEDED IF THE SPACE BETWEEN THE SIDEWALK SUBGRADE GRAVEL BARRIER AND THE CURB ARE FLAT (SLOPE LESS THAN 2%).
 - STOCK PILES MUST BE A MINIMUM OF 3 FEET FROM THE PROPERTY LINE AND A SEDIMENT FENCE ON THE DOWNSLOPE SIDE ADJACENT TO THE PROPERTY LINE.
 - SEDIMENT FENCE NEEDED ON ANY SLOPE GREATER THAN 2% WITHOUT A VEGETATED BUFF GREATER THAN 5%.
 - MAY USE ONLY UNDISTURBED VEGETATIVE BUFFER WHEN SLOPE TOWARDS THE PROPERTY LINE IS LESS THAN 10%.
 - SEDIMENT FENCE REQUIRED ADJACENT TO WATERWAY.
 - FOR SPACING BETWEEN SEDIMENT FENCES INSTALLED ALONG THE PROPERTY LINE AND ON THE CONTOURS OF SLOPE IN ANY DIRECTION, SEE TABLE BELOW:

SITE SLOPE		SPACING BETWEEN FENCES
< 2%	50:1	(FLAT) NO FENCE REQUIRED
< 10%	10:1	300 FEET
< 15%	6.7:1	150 FEET
< 20%	5:1	100 FEET
< 30%	3.5:1	50 FEET
< 50%	2:1	25 FEET
> 50%	2:1	25 FEET

I SUBMIT THIS STANDARD EROSION PREVENTION AND SEDIMENT CONTROL (EPSC) PLAN AND THE ASSOCIATED CONSTRUCTION NOTES AND RESPONSIBILITIES OF THE MARION COUNTY EPSC SMALL DEVELOPMENT PLAN GENERAL PROVISIONS HEREBY INCORPORATED BY REFERENCE AS THE OFFICIAL EPSC PLAN FOR THE FOLLOWING SITE:

ADDRESS: _____

APPLICANT NAME: _____

PHONE NUMBER: _____

SIGNATURE: _____

DATE: _____


- LEGEND:**
- CATCH BASIN/INLET PROTECTION
 - GRAVEL CONSTRUCTION ENTRANCE/EXIT
 - SIDEWALK SUBGRADE GRAVEL BARRIER
 - SEDIMENT FENCE
 - UNDISTURBED VEGETATIVE BUFFER ZONE
 - DIRECTION OF SURFACE WATER RUNOFF
 - CONCRETE MANAGEMENT FACILITY

REVISIONS		
DATE:	DESCRIPTION OF CHANGES:	BY:
	NONE	

MARION COUNTY DEPARTMENT OF PUBLIC WORKS

ESPC - SD2:
STANDARD EROSION CONTROL PLAN
SMALL DEVELOPMENT SLOPED SITE

CREATION DATE: 12/08/2022	REVISION DATE:	SCALE: N.T.S	SHEET: 2 OF 4
------------------------------	----------------	-----------------	------------------

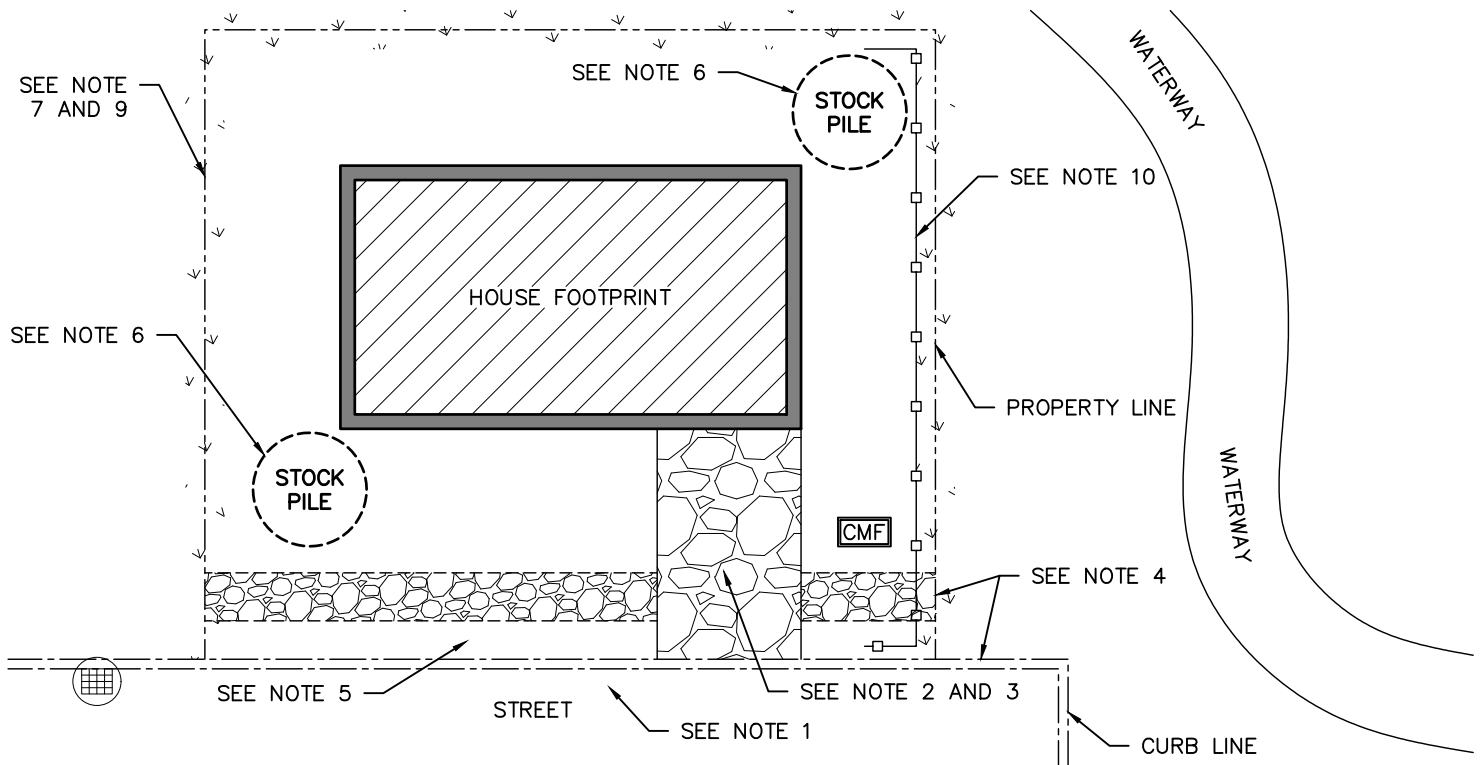

- NOTES:**
- NON-CONSTRUCTION VEHICLES MUST PARK ONLY ON ALL-WEATHER (PAVED) SURFACES.
 - NO SEDIMENT MAY BE TRACKED OFF THE PROPERTY. ALL VEHICLES MUST ONLY USE GRAVEL ENTRANCE TO ENTER AND EXIT THE SITE.
 - IF THE CURB IS IN PLACE, USE CURB WOOD RAMPS.
 - CURB MUST ALREADY BE IN PLACE IN ORDER TO USE SIDEWALK SUBGRADE GRAVEL BARRIER.
 - NO EROSION PREVENTION AND SEDIMENT CONTROL (EPSC) MATERIALS ARE NEEDED IF THE SPACE BETWEEN THE SIDEWALK SUBGRADE GRAVEL BARRIER AND THE CURB ARE FLAT (SLOPE LESS THAN 2%).
 - STOCK PILES MUST BE A MINIMUM OF 3 FEET FROM THE PROPERTY LINE AND A SEDIMENT FENCE ON THE DOWNSLOPE SIDE ADJACENT TO THE PROPERTY LINE.
 - SEDIMENT FENCE NEEDED ON ANY SLOPE GREATER THAN 2% WITHOUT A VEGETATED BUFF GREATER THAN 5%.
 - MAY USE ONLY UNDISTURBED VEGETATIVE BUFFER WHEN SLOPE TOWARDS THE PROPERTY LINE IS LESS THAN 10%.
 - SEDIMENT FENCE REQUIRED ADJACENT TO WATERWAY.
 - FOR SPACING BETWEEN SEDIMENT FENCES INSTALLED ALONG THE PROPERTY LINE AND ON THE CONTOURS OF SLOPE IN ANY DIRECTION, SEE TABLE BELOW:

SITE SLOPE		SPACING BETWEEN FENCES
< 2%	50:1	(FLAT) NO FENCE REQUIRED
< 10%	10:1	300 FEET
< 15%	6.7:1	150 FEET
< 20%	5:1	100 FEET
< 30%	3.5:1	50 FEET
< 50%	2:1	25 FEET
> 50%	2:1	25 FEET

LEGEND:

- CATCH BASIN/INLET PROTECTION
- GRAVEL CONSTRUCTION ENTRANCE/EXIT
- SIDEWALK SUBGRADE GRAVEL BARRIER
- SEDIMENT FENCE
- UNDISTURBED VEGETATIVE BUFFER ZONE
- DIRECTION OF SURFACE WATER RUNOFF
- CONCRETE MANAGEMENT FACILITY

I SUBMIT THIS STANDARD EROSION PREVENTION AND SEDIMENT CONTROL (EPSC) PLAN AND THE ASSOCIATED CONSTRUCTION NOTES AND RESPONSIBILITIES OF THE MARION COUNTY EPSC SMALL DEVELOPMENT PLAN GENERAL PROVISIONS HEREBY INCORPORATED BY REFERENCE AS THE OFFICIAL EPSC PLAN FOR THE FOLLOWING SITE:

ADDRESS: _____

APPLICANT NAME: _____


PHONE NUMBER: _____

SIGNATURE: _____

DATE: _____


REVISIONS		
DATE:	DESCRIPTION OF CHANGES:	BY:
	NONE	

MARION COUNTY DEPARTMENT OF PUBLIC WORKS



**ESPC - SD3:
STANDARD EROSION CONTROL PLAN
SMALL DEVELOPMENT WATERWAY**

CREATION DATE: 12/08/2022	REVISION DATE:	SCALE: N.T.S	SHEET: 3 OF 4
------------------------------	----------------	-----------------	------------------

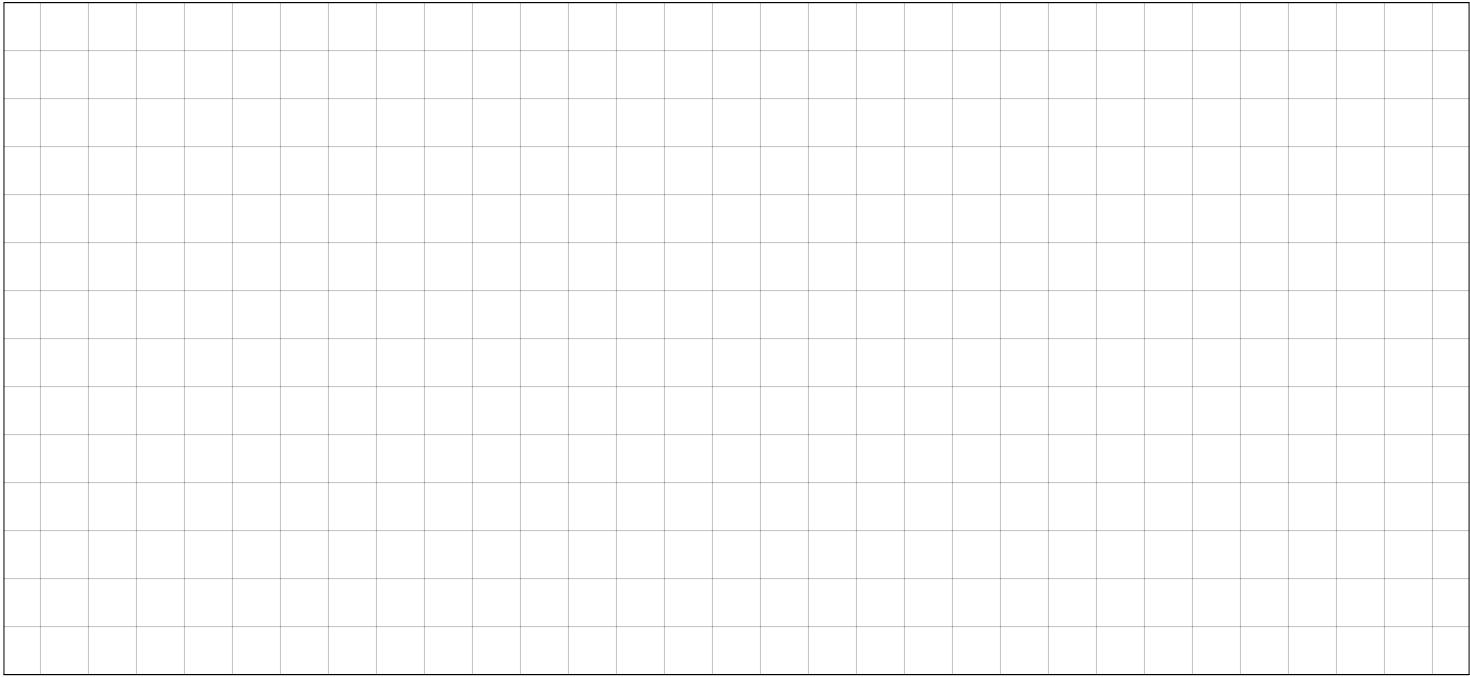

STREET

- NOTES:
- NON-CONSTRUCTION VEHICLES MUST PARK ONLY ON ALL-WEATHER (PAVED) SURFACES.
 - NO SEDIMENT MAY BE TRACKED OFF THE PROPERTY. ALL VEHICLES MUST ONLY USE GRAVEL ENTRANCE TO ENTER AND EXIT THE SITE.
 - IF THE CURB IS IN PLACE, USE CURB WOOD RAMPS.
 - CURB MUST ALREADY BE IN PLACE IN ORDER TO USE SIDEWALK SUBGRADE GRAVEL BARRIER.
 - NO EROSION PREVENTION AND SEDIMENT CONTROL (EPSC) MATERIALS ARE NEEDED IF THE SPACE BETWEEN THE SIDEWALK SUBGRADE GRAVEL BARRIER AND THE CURB ARE FLAT (SLOPE LESS THAN 2%).
 - STOCK PILES MUST BE A MINIMUM OF 3 FEET FROM THE PROPERTY LINE AND A SEDIMENT FENCE ON THE DOWNSLOPE SIDE ADJACENT TO THE PROPERTY LINE.
 - SEDIMENT FENCE NEEDED ON ANY SLOPE GREATER THAN 2% WITHOUT A VEGETATED BUFF GREATER THAN 5%.
 - MAY USE ONLY UNDISTURBED VEGETATIVE BUFFER WHEN SLOPE TOWARDS THE PROPERTY LINE IS LESS THAN 10%.
 - SEDIMENT FENCE REQUIRED ADJACENT TO WATERWAY.
 - FOR SPACING BETWEEN SEDIMENT FENCES INSTALLED ALONG THE PROPERTY LINE AND ON THE CONTOURS OF SLOPE IN ANY DIRECTION, SEE TABLE BELOW:

SITE SLOPE		SPACING BETWEEN FENCES
< 2%	50:1	(FLAT) NO FENCE REQUIRED
< 10%	10:1	300 FEET
< 15%	6.7:1	150 FEET
< 20%	5:1	100 FEET
< 30%	3.5:1	50 FEET
< 50%	2:1	25 FEET
> 50%	2:1	25 FEET

I SUBMIT THIS STANDARD EROSION PREVENTION AND SEDIMENT CONTROL (EPSC) PLAN AND THE ASSOCIATED CONSTRUCTION NOTES AND RESPONSIBILITIES OF THE MARION COUNTY EPSC SMALL DEVELOPMENT PLAN GENERAL PROVISIONS HEREBY INCORPORATED BY REFERENCE AS THE OFFICIAL EPSC PLAN FOR THE FOLLOWING SITE:

ADDRESS: _____

APPLICANT NAME: _____

PHONE NUMBER: _____

SIGNATURE: _____

DATE: _____

LEGEND:

- CATCH BASIN/INLET PROTECTION
- GRAVEL CONSTRUCTION ENTRANCE/EXIT
- SIDEWALK SUBGRADE GRAVEL BARRIER
- SEDIMENT FENCE
- UNDISTURBED VEGETATIVE BUFFER ZONE
- DIRECTION OF SURFACE WATER RUNOFF
- CONCRETE MANAGEMENT FACILITY

REVISIONS		
DATE:	DESCRIPTION OF CHANGES:	BY:
	NONE	

MARION COUNTY DEPARTMENT OF PUBLIC WORKS

EPSC - SD4:
STANDARD EROSION CONTROL PLAN
SMALL DEVELOPMENT
BLANK PLAN

CREATION DATE: 12/08/2022	REVISION DATE:	SCALE: N.T.S	SHEET: 4 OF 4
------------------------------	----------------	-----------------	------------------