



MARION COUNTY BOARD OF COMMISSIONERS

Board Session Agenda Review Form

Meeting date: October 5, 2022

Department: Public Works

Agenda Planning Date: Sept. 22, 2022

Time required: None

☐ Audio/Visual aids None

Contact: Lindsey King

Phone: 503-566-4162

Department Head Signature:

TITLE

Schedule final consideration to adopt an administrative ordinance granting Zone Change Comprehensive Plan Amendment/Partition/Adjustment (ZC/CP/P/ADJ) Case 21-009/Dale Roberts & Cheri Stickler.

Issue, Description & Background

The Marion County Hearings Officer held a duly noticed public hearing and on November 4, 2021, and recommended the board approve the request. The board held a duly noticed public hearing on the application on August 24, 2022, considered all the evidence in the record, and approved the request.

The ordinance and findings have been prepared and the matter needs to be scheduled for final consideration and adoption.

Financial Impacts:

None

Impacts to Department & External Agencies

None

Options for Consideration:

1. Schedule adoption of the ordinance at the next Board Session, October 12, 2022.
2. Direct staff to prepare a modified ordinance.
3. Choose not to proceed with adopting an ordinance at this time.

Recommendation:

Staff recommends the board schedule final consideration and adoption of the attached ordinance at the next regular session on October 12, 2022.

List of attachments:

Ordinance, Exhibits A, B, & C

Presenter:

Austin Barnes

Copies of completed paperwork sent to the following: (Include names and e-mail addresses.)

Copies to:

Lindsey King - lking@co.marion.or.us
Brandon Reich - Breich@co.marion.or.us

**BEFORE THE BOARD OF COMMISSIONERS
FOR MARION COUNTY, OREGON**

In the Matter of the)	Case No. ZC21-009
Application of:)	
Dale Roberts and Cheri Stickler)	Clerk's File No.

AN ADMINISTRATIVE ORDINANCE

ORDINANCE NO. _____

THE MARION COUNTY BOARD OF COMMISSIONERS HEREBY ORDAINS AS FOLLOWS:

SECTION I. Purpose

This matter comes before the Marion County Board of Commissioners ("Board") on the application of Dale Roberts and Cheri Stickler to change the Comprehensive Plan designation from Residential Single Family to Multi-Family Residential and change the zone from Single Family Residential (RS) to Multi-Family Residential (RM) and to partition the two lots into three (3) as well as an adjustment to the setback standards in the RM zone and the on 1.69-acres located at 4095 and 4135 MacLeay Rd., Salem. (T7S, R2W, Section 31BD, Tax Lots 6200 & 6300).

SECTION II. Procedural History

The Marion County Hearings Officer held a duly noticed public hearing on this application on November 4, 2021, issued a report recommending the Board approve the zone change The Board held a duly noticed public hearing on the application on August 24, 2022, and considered the Planning Division file, the Hearings Officer's recommendation, all arguments of the parties and is otherwise fully advised in the premises.

SECTION III. Adoption of Findings and Conclusion

After careful consideration of all facts and evidence in the record, the Board adopts as its own the Findings of Fact and Additional Findings of Fact and Conclusions of Law contained in Section V and VI of the Hearings Officer's decision June 22, 2022, contained in Exhibit A, attached hereto, and by this reference incorporated herein.

SECTION IV. Action

The requested Comprehensive Plan designation change from Single Family Residential to Multi-Family Residential is hereby **GRANTED**. The requested zone change from Singel Family (RS) to Multi-Family Residential (RM) zone is hereby **GRANTED**, subject to conditions identified in Exhibit B, attached hereto, and by this reference incorporated herein.

The property rezoned by this Ordinance is identified on a map in Exhibit C, attached hereto and by this reference incorporated herein. The Official Marion County Zoning Map shall be changed pursuant to Marion County Code Section 16.010.40 to reflect the new zoning subject to conditions identified in Exhibit B, attached hereto, and by this reference incorporated herein.

SECTION V. Effective Date

Pursuant to Chapter 1.10 of the Marion County Code, this is an Administrative Ordinance and shall take effect 21 days after the adoption and final signatures of the Marion County Board of Commissioners.

SIGNED and FINALIZED this _____ day of _____,
2022, at Salem, Oregon.

MARION COUNTY BOARD OF COMMISSIONERS

Chair

Recording Secretary

JUDICIAL NOTICE

Oregon Revised Statutes, Chapter 197.830, provides that land use decisions may be reviewed by the Land Use Board of Appeals by filing a notice of intent to appeal within 21 days from the date this Ordinance becomes final.

BEFORE THE MARION COUNTY HEARINGS OFFICER

In the Matter of the)	Case No. CP/ZC/P/ADJ 21-009
)	
Application of:)	ZONE CHANGE, COMPREHENSIVE
)	PLAN CHANGE, PARTITION,
Roberts and Stickler)	ADJUSTMENT

RECOMMENDATION**I. Nature of the Application**

This matter comes before the Marion County Hearings Officer on the application of Dale Alan Roberts and Cheri Stickler is to partition two lots of 0.83 and 0.86 acres into three lots of approximately 0.33, 0.23, and 1.12 acres and to change the comprehensive plan designation from Single Family Residential to Multiple Family Residential and to change the zone from RS (Single Family Residential) to RM (Multiple Family Residential) on the proposed 1.12-acre parcel, for property located at 4095 and 4135 Macleay Road SE, Salem, (T7S; R2W; Section 31 BD; tax lots 6200 and 6300).

II. Relevant Criteria

The standards and criteria relevant to this application are found in the Marion County Comprehensive Plan (MCCP), the Salem Area Comprehensive Plan (SACP), Marion County Code Chapter 16, particularly MCC 16.33, 16.39, 16.43, 16.41.

III. Public Hearing

A public hearing was held on this application on November 4, 2021. At the hearing, the Planning Division file was made a part of the record. The following persons appeared at the hearing and provided testimony or argument on the application:

1. Lindsey King	Planning Division
2. Brittany Randall	Applicant's Representative
3. Jordan Schweiger	Proponent

No objections were made to notice jurisdiction, conflict of interest or evidence at hearing. Two letters were presented at the hearing and included in the record:

1. Letter from the City of Salem Community Development Department dated September 14, 2021; and
2. Letter to Marion County Planning Director from Richard Linton and Roxsee Huff in opposition to the application.

IV. Executive Summary

The Applicants request to partition two properties into three parcels, and change the Comprehensive Plan designation change to Multi-Family Residential, and apply the Multiple Family Residential zone on one of the newly created parcels. The staff report finds that all of the applicable approval criteria have been satisfied. The Applicant has satisfied the relevant approval criteria, including the development policies of the Salem Area Comprehensive Plan (SACP) and the Statewide Planning Goals for a comprehensive plan change, zone change, partition, and adjustment, and the hearings officer recommends APPROVAL of the application.

V. Findings of Fact

The hearings officer, after careful consideration of the testimony and evidence in the record, issues the following findings of fact:

1. The subject parcels are within the Salem Urban Growth Boundary (UGB) and designated Single Family Residential in the Salem Area Comprehensive Plan (SACP). The parcels' current RS (Single-Family Residential) is under the jurisdiction of Marion County.
2. The properties were lawfully created as lots 14 and 15 on November 28, 1938 through the Meadowlawn Tracts Subdivision. The lots are contiguous and rectangular in shape. Both are approximately 101 feet wide and between 351 and 382 feet in length, with frontage on MacLeay Road to the south. According to the Marion County Assessor records, Lot 14 is 0.86 acres and Lot 15 is 0.83 acres, which combine to a total of 1.69 acres. Each lot currently contains one single-family home, each of which is located on the southern portion of the property near MacLeay Road. The rear portion of both lots remains undeveloped.

The property is within the horizontal surface of the Salem Municipal Airport. However, no structure is proposed to exceed 35 feet in height, which appears to meet the standards in the county's Airport Overlay Zone, Marion County Code 16.21.

3. Adjacent properties to the north, east, and west are zoned Single-Family Residential, designated Single-Family Residential in the City of Salem's Comprehensive Plan and are developed with single-family homes. Properties to the south, across MacLeay Road, are zoned Commercial Retail, Commercial Office, or Single-Family Residential. The commercial properties are designated Commercial in the City of Salem's Comprehensive Plan and developed with a mix of commercial uses. The residential properties are designated Single-Family Residential and developed with single-family homes.
4. The Applicant proposes to partition the subject property into three lots. Upon recordation of the partition plat, two of the lots will contain the existing single-family homes and will remain zoned for single-family use. The Applicant proposes changing the existing Single-Family Residential Comprehensive Plan Map Designation and Single-Family Residential zoning on the third lot to a Multi-Family Residential Comprehensive Plan Map Designation with Multiple-Family Residential zoning. The Applicant envisions eventually developing this

property with a 23-unit townhome style development with both common and private open spaces and amenities. The Applicant is requesting an adjustment to the side-yard setbacks in the Residential Single-Family zone and an adjustment to the play-area dimensions in the Multiple-Family Residential Zone.

5. The Marion County Planning Division requested comments on this matter from various governmental agencies.

Marion County Building Division commented that Building permits are required for any future development on private property. Proposed property lines appear ok for existing homes, as it appears 3 ft. or more setbacks will be achieved from the exterior walls for the purposes of fire separation distance.

Marion County Fire District #1 provided comments about fire code requirements for any future development on the property. These relate to fire-flow requirements, fire safety during construction, road width and vertical clearance, turning radius, no-parking signs, premise identification, gates, and fire extinguishers.

Marion County Land Development and Engineering requested that the following comments be included in the decision:

ENGINEERING CONDITION

Condition A – Prior to partition plat approval, enter into a Development Deferral Agreement with MCPW Engineering stipulating the following main points:

- Prior to issuance of building permits on the developable parcel, design and permit Macleay Road urban frontage improvements to the City of Salem Collector 'A' standard.
- Prior to issuance of building permits on the developable parcel, and if the pending RM zone change is fully-approved, design and permit a contiguous offsite urban pedestrian safety improvement along the north side of Macleay Road for an approximate distance of 160 feet, extending from the subject property west property line to the east curb return sidewalk in front of the Chevron fuel station. The offsite improvement shall consist of curb/gutter, curblane sidewalk, ancillary closed-system drainage SDCB retrofitting/tie-ins and miscellaneous pavement tie-in work as a Qualified Public Improvement, eligible for county TSDC credits upon application for building permits.
- Prior to issuance of building permits on the developable parcel, complete all county and city utility permitting necessary to extend services to the development.
- Prior to issuance of building permits on the developable parcel, provide a Performance & One-Year Warranty Surety Bond based on a county-approved engineering cost opinion for the public improvements to be inspected by MCPW Engineering [MCC 16.33.290].

- Prior to issuance of a Certificate of Occupancy on the developable parcel, acquire inspection approval for constructed Macleay Road urban frontage and contiguous offsite improvements, including utility work in the public right-of-way.

Nexus for the road-related improvements, including offsite improvement, are justified by an anticipated increase in pedestrian and vehicular traffic brought about by the proposed development. Public improvement requirements for partitions are in accordance with MCC 16.33.160 and 16.33.320.

ENGINEERING REQUIREMENTS

- B. Consolidate access to TL 6200 and the secondary access to TL 6300 into a single, shared easement serving TL 6200 and the developable parcel.
- C. Onsite stormwater attenuation & water quality treatment will be triggered.
- D. A Large Development Erosion CN Permit from MCPW Engineering will be required in lieu of DEQ permitting.
- E. Utility work may require separate permitting.
- F. County Transportation System Development & Parks charges (TSDCs) for Building Permits apply, which are creditable by completion of the Macleay Road offsite Qualified Public Improvement.

ENGINEERING ADVISORIES

G. MCPW has no formal 'Site Plan Review' land use planning step. Therefore, civil site plan design concurrence including verification of any emergency-fire access requirements is strongly recommended prior to application for building permits.

H. Applicant is proposing 23 units to be built on the developable parcel. The estimated TSDCs would be approximately \$29,900. It is estimated that TSDC dollar amount would slightly exceed the cost of the reimbursable offsite improvement; meaning that the entire cost of the offsite Qualified Public Improvement is anticipated to be TSDC-creditable.

Salem-Keizer Public School District provided comments about the expected impact the proposed future development would have on the district's school facilities.

6. The letter submitted by the City of Salem dated September 4, 2021 stated:

Salem Revised Code (SRC) Chapter 260 (Annexations), per Table 260-1, indicates that land designated Single Family Residential on the SACP Map which is zoned RS in Marion County will be assigned an equivalent zoning of RS (Single Family Residential) when the property is annexed into the City of Salem at some point in the future. As proposed, the RM Marion County zone is not consistent or equivalent with the with

the RS zone that would be assigned to a property with the SACP designation of SF, which 4095 and 4135 Macleay Road SE currently has. The proposed Marion County RM zone City of Salem equivalent zone is the RM-I or RM-II zone, depending on densities.

The City has accepted, but not adopted, a Housing Needs Analysis (HNA) prepared in 2015 which includes a Buildable Land Inventory identifying a surplus of approximately 1,975 acres for single family residential development and a deficit of land available for multifamily residential development. The proposal would convert 0.44 acres from a Single-Family Residential designation to a Multiple Family (MF) Residential designation, where the HNA identifies a deficit. According to the Housing Needs Analysis (HNA), "Salem has a deficit of capacity in the MF designation, with a deficit of 2,897 dwelling units and a deficit of 207 gross acres of residential land." As of December 2020, the City has added 40 net acres of Multiple Family designated land, reducing the projected deficit to 167 acres. With a Multiple Family Residential designation, the subject property could be developed as multi-family dwellings; the rezone helps increase the potential density of the property while helping to meet housing needs within the Salem Urban Growth Boundary.

7. The letter submitted by Richard Linton and Roxsee Huff request that the application not be approved. Richard Linton and Roxsee Huff reside adjacent to the subject property, and object on the basis that the property values of the single-family homes will drop, the peace of the community will be affected by increased traffic, and concerns regarding increased crime in multiple family housing developments.

VI. Additional Findings of Fact and Conclusions of Law

1. Applicants have the burden of proving all applicable standards and criteria are met.

COMPREHENSIVE PLAN AMENDMENT

2. The subject property is in the Salem Urban Growth Boundary (UGB) and subject to the Salem Area Comprehensive Plan (SACP). Under SACP III(B)(4), Marion County has exclusive jurisdiction over land use actions within the Salem UGB. Marion County Code (MCC) 16.43.020 provides the criteria for a non-legislative plan amendment as follows:

MCC 16.43.020 Analysis

A. Conformance with the comprehensive plan goals, policies, and intent, and any plan map amendment criteria in the plan, or intergovernmental planning coordination agreement, pertaining to unincorporated lands.

The request is subject to the plan goals, policies, and intent of the Salem Area Comprehensive Plan as the subject property is located within the City of Salem's Urban Growth Boundary. The Salem Area Comprehensive Plan is the long-range plan for guiding development in the Salem urban area. The overall goal of the plan is to

accommodate development in a timely, orderly, and efficient arrangement of land uses and public facilities and services that meets the needs of present and future residents of the Salem urban area. Many different documents and maps, when taken together, comprise the Salem Area Comprehensive Plan. Amendments to the Comprehensive Plan Map are classified as either major or minor. Because the proposed amendment affects only one property, rather than a large number of properties across the city, the proposal meets the definition of a Minor Plan Map Amendment.

The applicant is requesting a consolidated zone change and Comprehensive Plan amendment to RM (Multiple Family Residential). The proposed Multi-Family Residential designation is logical near a Minor Arterial Street corridor. The surrounding area is well established but there are several pockets which have the potential to be redeveloped with higher density residential options. The immediate neighborhood is significantly lacking diverse housing options and the proposal will help fill that need for the area. The subject site is just feet away from commercial nodes at the corner of Macleay Road and Lancaster Drive. This designation pattern is reflected in the Salem Area Comprehensive Plan Map. The subject property's location makes the proposed multi-family designation a logical choice for the site, given its location near Lancaster Drive and the Interstate.

Salem Urban Area Goals and Policies, Residential Development Goal:

Under SACP II(A)(1), the SACP is intended to project the most desirable pattern of land use in the Salem area. Under SACP II(A)(3)(a), designated Multi Family Residential designation applies to the portion of the Salem urban area that is currently developed with housing or served by public facilities and suitable for residential development at urban densities. This designation is characterized by a mixture of housing types, for example, single-family detached, single-family attached dwellings, manufactured homes, garden apartments. The location, density, and style of housing is governed by the zoning code of each local jurisdiction. Changes in use designation to permit higher residential densities are governed by the goals and policies of the SACP and the local rezoning process.

The intent of the residential designation is, in part, to provide for the systematic conversion of sites to more intensive residential uses in accord with development policies and standards: to ensure a compatible transition between various types of housing; to encourage locating residential development where full urban services, public facilities, and routes of public transportation are available; and to permit multifamily housing developments which are consistent with development standards and growth policies to blend into the overall fabric of the Salem urban area.

The following SACP policies are relevant to this proposal:

SACP General Development Policy 7: Structures and their siting in all residential, commercial, and industrial developments shall optimize the use of land. The cumulative effect of all new residential development in the Salem urban area should average 6.5

dwelling units per gross acre of residential development. Development should minimize adverse alteration of the natural terrain and watercourses, the potential for erosion and adverse effects upon the existing topography and soil conditions.

The Applicants are proposing a density of development in the multifamily zone of approximately 14.79 dwelling units per acre, which exceeds the recommended dwelling units per gross acre referenced in this policy. The residential nature of the development is not expected to cause adverse alteration of the natural terrain and watercourses or to increase the potential for erosion and adverse effects upon the existing topography and soil conditions. Any stormwater detention required can be made a condition of approval. This policy is met.

SACP Urban Growth Policy 4: Development of land with existing urban services shall be encouraged before the conversion of urbanizable lands to urban uses.

The subject property has access to urban services and constitutes infill development. This policy is satisfied.

SACP Growth Management Policy 6: New developments shall make maximum use of available land areas with minimal environmental disturbance and be located and designed to minimize such public costs as extension of sewer and water services, schools, parks and transportation facilities.

The proposed comprehensive plan amendment to Multifamily Residential constitutes infill development or increasing residential density on underutilized urbanized land. The subject property is currently served by the East Salem Service District, which provides stormwater management services, law-enforcement services, and right-of-way improvements. The City of Salem provides sewer services in the area and the Suburban East Salem Water District provides drinking water services. Fire protection is provided by Marion County Fire District #1. Suburban Garbage Haulers provide garbage service and Cherriots provides bus service. The area is served by Santana Village Park and is relatively close to Four Corner's Elementary School, which has open space and playground amenities. Additionally, Cascades Gateway City Park, categorized as a large Urban Park within the City of Salem's Park Comprehensive Park System Master Plan (2013), is relatively close to the subject property. The property is served by Salem-Keizer School District. The District provided comments discussing the projected impact of new development on existing school facilities. The comments noted that facility projections with the increased residential density will put school capacity at or near full capacity. Ultimately, future development on the property is expected to increase density in the area, which should maximize the value of existing urban services while imposing a minimal impact on nearby environmental and public service amenities. The policy is met.

SACP Growth Management Policy 7: Within the Salem urban area, residential subdivisions, mobile home parks, multi-family residential, commercial and industrial development shall be permitted only within the County service districts or within the City

of Salem where public sewer and water services are available and other urban facilities are scheduled pursuant to an adopted growth management program. Exceptions to this policy may only be permitted if mutually agreed to by the City and the appropriate County.

The property is located in the urban growth area and, based on the above discussion, adequate services appear to be in place; this policy is met.

SACP Growth Management Policy 9: *New development shall be encouraged to locate in areas where facilities are already available and in areas which require the least public costs to provide needed facilities and services.*

The property is located in the urban growth area and, based on the above discussion, adequate services appear to be in place. Any expansion of services or providing services in an area where services are already in place is typically less expensive than providing services newly to a previously unserved area. This policy is met.

SACP Growth Management Policy 11: *Where development creates a demand for new or expanded facilities and services, a share of the costs of new or expanded facilities and services should be borne by the new development itself.*

The Applicant states that new or expanded services will not be required for increased sewer or water service because there is adequate capacity within the existing services to serve the proposed development. This policy is met.

The Applicant acknowledges the construction of new site-specific improvements when applying for building permits.

SACP Residential Development Policy 1: *The location and density of residential uses shall be determined after consideration of the following factors:*

- a. The type and distribution of housing units required to meet expected population growth within the Salem urban growth boundary.*
- b. The capacity of land resources given slope, elevation, wetlands, flood plains, geologic hazards and soil characteristics.*
- c. The capacity of public facilities, utilities and services. Public facilities, utilities and services include, but are not limited to municipal services such as water, sanitary and storm sewer, fire, police protection and transportation facilities.*
- d. Proximity to services. Such services include, but are not limited to, shopping, employment and entertainment opportunities, parks, religious institutions, schools and municipal services. Relative proximity shall be determined by distance, access, and ability to provide services to the site.*
- e. The character of existing neighborhoods based on height, bulk and scale of existing and proposed development in the neighborhood.*
- f. Policies contained in facility plans, urban renewal plans, residential infill studies*

- and neighborhood and specific development plans.*
- g. *The density goal of General Development Policy 7.*

The City of Salem accepted a Housing Needs Analysis (HNA) in 2015 which includes a Buildable Land Inventory identifying a surplus of roughly 1,975 acres of land zoned for single-family use and a deficit of land available for multifamily use within the Salem-Keizer Urban Growth Boundary. As of December of 2020, the City has added 40 acres of land zoned for multifamily use since accepting the HNA. This proposal would convert roughly 0.44 acres from Single-Family to Multifamily, lessening the deficit of property for multifamily housing within the Salem-Keizer Urban Growth Boundary. The site characteristics appear amenable to new residential development. The site is relatively flat and there are no known unique environmental hazards on the subject property. As discussed at length above, the site is currently serviced by a combination of services from the City of Salem, Marion County, the private sector, and special districts. As discussed above, the property is in close proximity to various public schools, parks, and has access to various public services, including utilities, policing, and fire services. The property is also located at the intersection of MacLeay Road and Lancaster Drive. As previously discussed, properties at this intersection are zoned Commercial Retail and Commercial Office and are developed with commercial uses. Lancaster Drive more generally is the location of various entertainment options, retail establishments, and religious institutions. Consequently, it is also the location of various employment opportunities. The existing neighborhood is primarily comprised of single-family homes. The Applicant discusses in the narrative that they plan to introduce the first multifamily development within the immediate area. The Applicant envisions developing a townhome style development with articulation, open space, and landscaped areas. While it is true that there is no land zoned for multifamily use in the immediate vicinity and no townhome style development in the immediate area, there are some duplexes within a quarter mile of the property. Additionally, as the Applicant notes, the Multiple Family Design Guidelines and Standards in the Marion County Code require landscaped areas, screening, and buffers to ensure consistency in terms of building bulk, height, and scale. The Applicant did not identify, and staff is not aware of any facility plans, urban renewal plans, residential infill studies and neighborhood and specific development plan that would apply to the property. As described above, the proposal exceeds the density goal of General Development Policy 7. This policy appears to be met.

SACP Residential Development Policy 2: Residential uses and neighborhood facilities and services shall be located to:

- a. Accommodate pedestrian, bicycle and vehicle access;*
- b. Accommodate population growth;*
- c. Avoid unnecessary duplication of utilities, facilities and services; and*
- d. Avoid existing nuisances and hazards to residents.*

The development standards established in the Marion County Code for multiple family developments will ensure the use developed on the site are adequately served. As a

requirement of development, additional sidewalks will be installed, improving pedestrian connectivity with the surrounding network. The proposal accommodates population growth both by providing multi-family housing units which exceed the density goal General Development Policy 7. Increasing residential housing options and density in existing urbanized, but underdeveloped, locations avoids the unnecessary duplication of utilities, facilities, and services. Moreover, utilities, facilities and services are all available to the site, as described above. There are no known existing nuisances and hazards to area residents. This policy appears to be met.

SACP Residential Development Policy 6: Multi-family housing shall be located in areas proximate to existing or planned transportation corridors, public facilities and services:

- a. To encourage the efficient use of residential land and public facilities, development regulations shall require minimum densities for multiple family development zones;*
- b. Development regulations shall promote a range of densities that encourage a variety of housing types;*
- c. Multiple family developments should be located in areas that provide walking, auto or transit connections to:*
 - (1) Employment centers;*
 - (2) Shopping areas;*
 - (3) Transit service;*
 - (4) Parks;*
 - (5) Public buildings.*

Marion County Code does not establish minimum development densities. However, the densities proposed exceed the minimum density requirements in the City of Salem's RM-I and RM-II zones. The Applicant describes and it has been previously discussed that the property is proximity to employment centers, shopping areas, transit service, parks, and public buildings. This policy is met.

SACP Residential Development Policy 7: Residential neighborhoods shall be served by a transportation system that provides access for pedestrian, bicycles, and vehicles while recognizing the neighborhoods physical constraints and transportation service needs:

- a. The transportation system shall promote all modes of transportation and dispersal rather than concentration of through traffic;*
- b. Through traffic shall be addressed by siting street improvements and road networks that serve new development so that short trips can be made without driving;*
- c. The transportation system shall provide for a network of streets fitted to the terrain with due consideration for safety, drainage, views, and vegetation.*

The Applicant describes how the existing transportation network is adequate for the proposed future development. The intersection of Lancaster Drive and Macleay Road is

developed with bicycle and pedestrian infrastructure and is served by Cherriots' Lancaster/Verda route, which runs every 15 minutes. Moreover, improvements imposed through this project will enhance connectivity between the development and pedestrian improvements on Lancaster Drive so that more short trips can be made without driving. This policy is met.

SACP Residential Development Policy 9: Alternative Residential Development Patterns. Subdivision and zoning regulations shall provide opportunities for increased housing densities, alternative housing patterns, and reduced development costs. Development regulations shall promote residential development patterns that encourage:

- a. The use of all modes of transportation;*
- b. Reduction in vehicle miles traveled and length of auto trips; and*
- c. Efficiency in providing public services.*

Since the proposal is for infill development, the site will have access to the existing transportation network and existing public services. Infill development promotes efficiency in the delivery of public services. Close proximity of businesses and personal services will permit residents access via pedestrian, bicycle, and transit service. Generally speaking, a more dense development pattern offers residents the opportunity to reduce the number of miles they travel to obtain goods and services. This policy appears to be met.

Applicable Statewide Planning Goals:

The request is subject to the plan goals, policies, and intent of Statewide Planning Goals. Applicable Statewide Planning Goals are addressed as follows:

Statewide Planning Goal 1 - Citizen Involvement: To develop a citizen involvement program that ensures the opportunity for citizens to be involved in all phases of the planning process.

A public hearing is required for the consolidated application. Notice of the public hearing was provided by the Zoning Administrator to all property owners and tenants within 250 feet of the subject property. Any interested citizen may attend, testify, and submit evidence to the record for consideration by the Hearing's Officer or County Commissioners. Goal 1 is satisfied.

Statewide Planning Goal 2 - Land Use Planning: To establish a land use planning process and policy framework as a basis for all decision and actions related to use of land and to assure an adequate factual base for such decisions and actions.

Both Marion County and the City of Salem have complied with the Goal requirements for establishing and maintaining a land use planning process. The Oregon Land Conservation and Development Commission have acknowledged the Salem Area Comprehensive Plan to be in compliance with the Statewide Planning Goals.

Statewide Planning Goal 5 - Open Spaces, Scenic and Historic Areas, and Natural Resources: To protect natural resources and conserve scenic and historic areas and open spaces.

The subject property does not contain any protected natural resources or scenic and historic areas; this Statewide Planning Goal is not applicable.

Statewide Planning Goal 6-Air, Water, and Land Resources Quality: To maintain and improve the quality of the air, water and land resources of the state.

Land located within the Urban Growth Boundary is considered able to be urbanized and is intended to be developed to meet the needs of the City, and the effects of urban development on air, water and land resources are anticipated. Development of the property may be subject to tree preservation, storm water and wastewater requirements as required by the City of Salem and Marion County Public Works which are intended to minimize the impact of development on the state's natural resources. The proposal is consistent with Goal 6.

Statewide Planning Goal 7 -Areas Subject to Natural Hazards: To protect people and property from natural hazards.

The subject property is not located within a floodplain or floodway. Mapped landslide hazards are not identified on subject property. The proposal is consistent with Goal 7.

Statewide Planning Goal 8- Recreational Needs: To satisfy the recreational needs of the citizens of the state and visitors and, where appropriate, to provide for the siting of necessary recreational facilities including destination resorts.

The subject property is not within an identified open space, natural or recreation area, and no destination resort is planned for this property, therefore, Goal 8 is not applicable to this proposal.

Statewide Planning Goal 9- Economic Development: To provide adequate opportunities throughout the state for a variety of economic activities vital to the health, welfare, and prosperity of Oregon's citizens.

In 2014, the City of Salem conducted a study called the Salem Economic Opportunities Analysis (EOA). The EDA examined Salem's needs for industrial and commercial land through 2035 and concluded that Salem has a projected commercial land shortage of 271 acres and a surplus of approximately 907 acres of industrial land. The EDA provides strategies to meet the projected employment land needs in the Salem area. In 2015, the City Council adopted the EDA and updated the Comprehensive Plan accordingly. The City now uses the EDA and its findings to inform policy decisions, including how to respond to request for rezoning land. The proposal is consistent with Goal 9.

Statewide Planning Goal 10 - Housing: To provide for the housing needs of the citizens of the state.

The Staff Report for the proposed comprehensive plan and zone change recommended approval, but did not include findings for Statewide Planning Goal 10 describing the effects of the amendments on the County. All amendments to the County's Comprehensive Plan and Zoning map must comply with the Statewide Planning Goals. ORS 197.175(2)(a).

The Housing Land Advocates (HLA) and the Fair Housing Council of Oregon (FHCO) (both non-profit organizations that advocate for land use policies and practices that ensure an adequate and appropriate supply of affordable housing for all Oregonians) submitted a letter requesting a deferral of a recommendation until Goal 10 findings can be made.

FHCO indicates that the County must refer to its Housing Needs Analysis (HNA) and Buildable Land Inventory (BU) in order to show that an adequate number of needed housing units (both housing type and affordability level) will be supported by the residential land supply after enactment of the proposed change.

Goal 10 findings must demonstrate that the proposed change does not leave the County with less than adequate residential land supplies in the types, locations, and affordability ranges affected. See *Mulford v. Town of Lakeview*, 36 Or LUBA 715, 731 (1999) (rezoning residential land for industrial uses); *Gresham v. Fairview*, 3 Or LUBA 219 (same); see also, *Home Builders Assn. of Lane Cty. v. City of Eugene*, 41 Or LUBA 370,422 (2002) (subjecting Goal 10 inventories to tree and waterway protection zones of indefinite quantities and locations).

HLA and FHCO note that some findings are made related to Salem's HNA, but they need to be made with respect to Goal 10 directly. The Applicant does address Goal 10 directly, and the submission by the City of Salem also addresses Goal 10 considerations.

The City of Salem has accepted a Housing Needs Analysis (HNA) in 2015) to develop strategies for the community to meet housing needs through 2035 and to inform policy decisions related to residential land. The HNA includes a Buildable Land Inventory identifying a surplus of approximately 1,975 acres for single family residential development and a deficit of land available for multifamily residential development. The proposal would convert 0.44 acres from a Single-Family Residential designation to a Multiple Family (MF) Residential designation, where the HNA identifies a deficit. According to the Housing Needs Analysis (HNA).

According to the Housing Needs Analysis (HNA), "Salem has a deficit of capacity in the MF designation, with a deficit of 2,897 dwelling units and a deficit of 207 gross acres of residential land." With a Multiple Family Residential designation, the subject property

could be developed as multi-family dwellings; the rezone helps maximize the density while helping to meet housing needs within the Salem Urban Growth Boundary. The proposed 1.12-acres could provide approximately 23 dwelling units based on the maximum density of the RM zone. The increase in density will reduce the deficit of identified in the HNA.

The proposal will help provide diverse housing options to meet the future needs of the City. The proposed RM zoning designation allows for a greater variety of residential uses than the current zoning does, including single family, two family, and multiple family residential. The proposed change in designation is in compliance with Goal 10 by providing a designation that allows more diverse housing options than the current zoning to contribute towards the future housing needs of the City. The proposal complies with Goal 10.

Statewide Planning Goal 11 - Public Facilities and Services: To plan and develop a timely, orderly and efficient arrangement of public facilities and services to serve as a framework for urban and rural development.

The water, sewer, and storm infrastructure are available within surrounding streets/areas and appear to be adequate to serve the proposed development. Site specific infrastructure requirements will be addressed when the applicant applies for building permits to developed proposed Parcel 3 with a multiple family development.

Statewide Planning Goal 12 - Transportation: To provide and encourage a safe, convenient and economic transportation system.

Goal 12 is implemented by the Transportation Planning Rule (TPR). The TPR requires local governments to adopt Transportation System Plans (TSPs) and requires local governments to consider transportation impacts resulting from land use decisions and development. The key provision of the TPR related to local land use decisions is Oregon Administrative Rule (OAR) 660-012-0060. This provision is triggered by amendments to comprehensive plans and land use regulations that "significantly affect" a surrounding transportation facility (road, intersection, etc.). Where there is a "significant effect" on a facility, the local government must ensure that any new allowed land uses are consistent with the capacity of the facility. In the context of a site-specific comprehensive plan change request, such as this proposal, a "significant effect" is defined under Oregon Administrative Rule (OAR) 660-012-0060(1) as either an amendment that "allows types or levels of land uses which would result in levels of travel or access which are inconsistent with the functional classification of a transportation facility," or an amendment that would "reduce the performance standards of an existing or planned facility below the minimum acceptable level identified in the TSP."

The proposed Comprehensive Plan Change and Zone Change and future 23-unit development will not have a significant effect on the transportation system. The impact is

so insignificant that either a TIA nor TPR analysis is required. The proposal complies with Goal 12.

Statewide Planning Goal 14 - Urbanization: To provide for an orderly and efficient transition from rural to urban land use, to accommodate urban population and urban employment inside urban growth boundaries, to ensure efficient use of land, and to provide for livable communities.

The subject property is located within the Urban Growth Boundary (UGB), and public facilities required to serve future development of the property are in close proximity. The proposed comprehensive plan map amendment will allow the efficient use of land within the UGB in compliance with Goal 14.

The proposal is in conformance with the comprehensive plan goals, policies, and any intergovernmental planning coordination agreement, pertaining to unincorporated lands. MCC 16.43.020(A) is met.

- B. The addition of the subject property to the inventory of lands in the proposed map designation and the corresponding inventory reduction in the current designation are consistent with the projected needs for such lands in the Comprehensive Plan.*

The City has accepted, but not adopted, a Housing Needs Analysis (HNA) prepared in 2015 which includes a Buildable Land Inventory identifying a surplus of approximately 1,975 acres for single family residential development and a deficit of 207-acres of land available for multifamily residential development. The proposal would convert approximately .44-acres of land away from a single-family residential designation to a multiple family residential designation, where the HNA identifies a deficit.

According to the Housing Needs Analysis (HNA), "Salem has a deficit of capacity in the MF designation, with a deficit of 2,897 dwelling units and a deficit of 207 gross acres of residential land." With a Multiple Family Residential designation, the subject property could be developed with multi-family dwellings; the rezone helps maximize the density while helping to meet housing needs within the Salem Urban Growth Boundary. The proposed Parcel 3 will be approximately 1.12-acres and could provide approximately 23 dwelling units based on the density allowances of the RM zone. The increase in density will reduce the deficit of identified in the HNA.

The proposed change in designation would allow for redevelopment for multi-family which will help to meet the changing needs of the Salem urban area. The Multiple Family Residential designation would be better suited than the single-family residential designation for the property due to the location on a major arterial with direct access to a variety of services, employment opportunities, public transportation, and entertainment opportunities. Designating the property

as multiple family is a benefit as the designation has an ability to buffer higher intensity uses from single family uses and has a contribution to the identified deficit of land designated multifamily.

- C. *Uses allowed in the proposed designation will not adversely affect planned uses on adjacent lands.*

The proposed Comprehensive Plan Map amendment from Single Family Residential to Multifamily Residential is in the public interest and would be of general benefit because it would increase the number of housing units that can be provided on the subject property, consistent with the needs of the City. The proposed change in land use designation is consistent with the location and character of the property, with adjacent land use designations, and with the existing and planned transportation facilities available to serve the property.

- D. *Public facilities and services necessary to support uses allowed in the proposed designation are available or are likely to be available in the near future.*

The property is located within the Suburban East Salem Water District and has access to City of Salem sanitary sewer infrastructure and Marion County storm sewer infrastructure. The water, sewer, and storm infrastructure are available within surrounding streets/areas and appear to be adequate to serve the proposed development. Site-specific infrastructure requirements will be addressed thoroughly when the applicant submits for building permits for the future multiple-family development.

The criteria in MCC 16.43.020(A) through (D) is met..

ZONE CHANGE

3. The requirements for a zone change are found in MCC (Marion County Code) Section 16.39.050:

- A. *The proposed zone is appropriate for the Comprehensive Plan land use designation on the property and is consistent with the description and policies for the applicable Comprehensive Plan land use classification.*

The Applicant is requesting a consolidated Comprehensive Plan amendment, zone change, partition, and adjustment application. The Salem Area Comprehensive Plan currently designates the subject property as Single Family Residential and the Marion County zoning map designates the property as Single Family Residential (RS). The request is to partition the two contiguous properties into three parcels, as shown on the attached preliminary site plan. The two smaller parcels will retain the existing single-family dwellings and will keep the existing single family residential designations on both the Salem Area Comprehensive Plan and the Marion County zoning map. The Applicant

is proposing to redesign the third and largest parcel as multiple family residential both on the Salem Area Comprehensive Plan and the Marion County zoning map. At the completion of this project, the Comprehensive Plan designation and zoning classification of the subject property will be consistent, thereby meeting the requirements of this criterion. The Applicant addresses the applicable Comprehensive Plan policies and Statewide Planning Goals under Section 6 of this document. With the approval of the consolidated Comprehensive Plan amendment, the proposal will meet this criterion.

B. Adequate public facilities, services, and transportation networks are in place, or are planned to be provided concurrently with the development of the property.

The subject property is within the City of Salem's Urban Growth Boundary. Though the property has not been annexed into the City, water and sewer infrastructure is in place and available within surrounding streets/areas and appear to be adequate to serve the future proposed development. Site-specific infrastructure requirements should be evaluated and imposed in more detail at the time of development to ensure they are designed to adequately serve the project. The Applicant is proposing to retain the two existing single-family dwellings on parcels 1 and 2 and developing 23 townhouse style multiple family dwellings on parcel 3, the largest of the proposed parcels.

The property abuts Macleay Road SE along its southerly property line. The City of Salem's Transportation System Plan designates Center Street as a minor arterial street where it abuts the development site. Any future development on the property will have access to a full and complete transportation network which is currently in place. The proposal meets this criterion.

C. The request shall be consistent with the purpose statement for the proposed zone.

The Applicant is proposing a zone change from RS (Single Family Residential) to RM (Multiple Family Residential). Upon approval of the requested zone change, development of the property will be subject to the provisions of MCC Chapter 16.4 for multiple family residential development. The Applicant plans to submit for building permits, as required, in the future to develop a 23-unit townhouse style multiple family complex.

According to MCC Chapter 16.4, the RM (multiple-family residential) zone is primarily intended to provide for multiple-family dwellings on a lot, or attached dwellings on separate lots, at residential densities greater than permitted in the RL zone. Other uses compatible with residential development are also appropriate. RM zones are located in areas designated as multiple-family residential or an equivalent designation in the applicable urban area comprehensive plan and are provided with urban services. They are suited to locations near commercial office and retail zones and along collector and arterial streets.

Upon evaluation of the subject property, it is clear the project site will be consistent with the purpose statement of the RM zone. The property proposed as Parcel 3 of the partition

plat, as shown on the attached preliminary site plan, will have frontage onto Macleay Road SE. Macleay Road SE is designated as a minor arterial street within the City of Salem's Transportation System Plan. The proposal is consistent with the diverse mix of housing types and land uses in the surrounding area.

The surrounding area is urbanized and has access to utility infrastructure which is anticipated to have the capacity to meet the requirements of the future 23-unit development. Designating properties along collector and arterial streets for higher density residential uses is the best use of the properties as they are typically near services such as public transportation and employment opportunities. The subject property is located in an urbanized area of the city where services exist in the vicinity of the site, including shopping, employment, entertainment, parks, elementary, middle, and high schools. The Lancaster Drive corridor is located west of the property which has commercial nodes providing a wide range of shopping, employment, and entertainment opportunities.

The requested zone change is submitted in conjunction with a request to amend the Salem Area Comprehensive Plan to redesignate the property to RM (Multiple Family Residential). By submitting a consolidated application, the Applicant is preventing conflict between the Marion County zoning map and the Salem Area Comprehensive Plan map. The City of Salem has accepted, but not adopted, a Housing Needs Analysis (HNA) prepared in 2015 which includes a Buildable Land Inventory identifying a surplus of approximately 1,975 acres for single family residential development and a deficit of land available for multifamily residential development.

The proposal would convert approximately 1.12 acres of land away from single-family residential, to a Multiple Family Residential designation, where the HNA identifies a deficit within the City's Urban Growth Boundary. The proposal meets this criterion.

D. If the proposed zone allows uses more intensive than uses in other zones appropriate for the land use designation, the proposed zone will not allow uses that would significantly adversely affect allowed uses on adjacent properties zoned for less intensive uses.

The proposal is to change the zoning designation of the newly created Parcel 2 to RM (Multiple Family Residential). Surrounding properties are zoned and used as follows:

North: There are two properties abutting the development site to the north. Marion County's zoning map designates the properties to the north as RS (Single-Family Residential). One of the abutting properties to the north is developed with a single-family dwelling while the other property is vacant.

South: There are two properties directly to the south of the development site, across Macleay Road SE. One property is designated CO (Commercial Office) and developed with a commercial office building. The other property is designated RS (Single Family Residential) and developed with a single-family dwelling and accessory structure.

East: The property to the east of the development site is designated as RS (Single Family Residential) and developed with a single-family dwelling.

West: There are three properties abutting the development site to the west. All of these properties are designated as RS (Single Family Residential) and all but the northerly most property is developed with single-family dwellings. The northerly most property is vacant.

The proposed zone will allow a more intensive use of the property than the zones of properties abutting the site. However, the proposed zone is still for residential uses which is compatible with the uses allowed on the adjacent properties. Residential fences and landscaping are practical ways of buffering the more intense residential uses from the lower density residential uses within the vicinity. The proposal meets this criterion.

MCC 16.39.050 is satisfied.

PARTITION

4. If the comprehensive plan amendment and zone change are approved, the following analysis and conclusion apply:

In order to partition land in an RM (Multiple-Family Residential) zone, the standards and criteria in Chapter 16.04.120 of the Marion County Code apply.

- A. *Lot Area, Multifamily Dwellings and Other Uses. At least 6,000 square feet. (See Chapter 16.27 MCC for density limitations.)*
- B. *Lot Dimensions. The width of a lot shall be at least 40 feet, and the depth of a lot shall be at least 70 feet except as provided in MCC 16.26.800 for planned developments.*

5. In the combined application, the Applicant requests to partition two contiguous properties to create three total lots. The Applicant proposes changing the Comprehensive Plan designation from Single-Family Residential to Multi-Family Residential and to apply the Multiple-Family Residential zoning on one of the properties (the rear property).

In order to partition property in the Multiple-Family Residential zone (Chapter 16.04) in the Marion County Code, the proposed lot must be at least 6,000 square feet and have minimum dimensions of 40 feet by 70 feet. The Applicant proposes to create a property that is approximately 48,000 square feet and has the approximate dimensions of 214 feet by 201 feet. The criteria to partition in the RM zone appear to be met.

6. In order to partition land in an RS (Single-Family Residential) zone, the standards and criteria in Chapter 16.02.120 of the Marion County Code apply.

- A. *Lot Area. The minimum lot area for a single-family dwelling in a subdivision approved after the effective date of the ordinance codified in this title, is 4,000 square feet when located within the Salem/Keizer area urban growth boundary. In all other cases lots shall be a minimum of 6,000 square feet. (See Chapter 16.27 MCC for density limitations.)*
- B. *Lot Dimensions. Except as provided in MCC 16.26.800 for planned developments, the width of a lot shall be at least 60 feet; provided, that within the Salem/Keizer urban growth boundary the width of a lot shall be at least 40 feet, and the depth of a lot shall be at least 70 feet.*

As mentioned, the Applicant is requesting in a combined application to partition two contiguous properties to create three total lots. Two of those lots will maintain the existing Single-Family Residential Comprehensive Plan Designation and the Single-Family Residential zoning.

In order to partition property in the Single-Family Residential zone (Chapter 16.02) in the Marion County Code, the proposed lot must be at least 4,000 square feet and have minimum dimensions of 40 feet by 70 feet within the Salem-Keizer Urban Growth Boundary. The Applicant proposes to create one property that is approximately 14,414 square feet with dimensions of 88 feet and 167 feet; the Applicant proposes to create a second lot that is roughly 10,273 square feet with dimensions of 91 feet and approximately 111 feet. The criteria to partition in the RS zone appear are met.

- 7. *MCC 16.33.680 ACCESS STANDARDS. All lots must have a minimum 20 feet of frontage on a public right-of-way or, when an access easement is proposed to serve one or more lots in any partitioning, the location and improvement of the roadway access shall conform to the following standards which are necessary for adequate access for emergency vehicles. Evidence that the access has been improved to these standards and a driveway permit has been obtained shall be provided prior to the issuance of building permits on the parcels served by the access easement. The easement shall meet the following standards:*
 - A. *Have a minimum easement width of 25 feet;*
 - B. *Have a maximum grade of 12 percent;*
 - C. *Be improved with a paved surface with a minimum width of 20 feet;*
 - D. *Provide adequate sight-distance at intersections with public roadways;*
 - E. *Be provided with a road name sign at the public roadway as identification for emergency vehicles in accordance with Chapter 11.55 MCC, Naming and Addressing Roads/Property.*

All proposed lots will meet the minimum 20-foot frontage requirement. The parcel is relatively flat and therefore the maximum grade is not expected to exceed 12 percent. The Applicant is proposing to serve the (rear) multifamily parcel with a 24-foot driveway.

The Applicant is notified that the access must be improved with a paved surface and that adequate sight-distances at the intersection with MacLeay Road will need to be maintained. No access easement is being proposed, as each property will have frontage on MacLeay Road. The access standards under MCC 16.33.680 are therefore met.

ADJUSTMENT

8. In order to approve the adjustment, the criteria found in 16.41.030 MCC must be satisfied. These include:
- A The proposed development will not have a significant adverse impact upon adjacent existing or planned uses and development; and*
 - B. The adjustment will not have a significant adverse affect upon the health or safety of persons working or residing in the vicinity; and*
 - C. The adjustment is the minimum necessary to achieve the purpose of the adjustment and is the minimum necessary to permit development of the property for the proposed use; and*
 - D. The intent and purpose of the specific provision to be adjusted is clearly inapplicable under the circumstances; or, the proposed development maintains the intent and purpose of the provision to be adjusted.*

The Applicant requests two adjustments to applicable Marion County provisions.

The first adjustment is to reduce the required 5-foot side yard setback on the two lots that will remain zoned Single-Family Residential and contain a single-family dwelling. This adjustment is being requested to accommodate the new driveway that will serve the townhome development on the northern portion of the property. The Applicant is requesting a side-yard setback of 3.5-feet between the home and the eastern property line for 4095 MacLeay Road SE, and a side-yard setback of 3-feet setback between the dwelling and the western property line for 4135 MacLeay Road SE. The Applicant states that the adjustment should not have any adverse impact on the adjacent planned or existing uses. There is no reason to believe that this reduction in set back will adversely impact existing or proposed uses in the area. There is also no reason to believe that it will have an adverse health or safety impact on people working or living in the area. The Applicant has stated that the proposed reductions in side-yard setbacks are the minimum necessary to construct a driveway of adequate width to accommodate a fire apparatus. The purpose of the setback provision is to allow for adequate light and air between structures to improve livability; beyond the driveway, no new development is proposed in this area, which will allow for adequate light and air to enter the property. This preserves the intent of the provision. The criteria for an adjustment to the side-yard setback requirement are satisfied.

The second request is an adjustment to a standard within the multiple-family development code related to playground design. The standard to be adjusted is Chapter 16.04.200(C), which requires that the average length of a playground or playfield shall

not be more than twice the average width. The Applicant is proposing a 23-unit multi-family development; each unit will have two-bedrooms. Under 16.04.200(C), the development must have a minimum of 1,150 square feet of playground area. The Applicant is proposing two play areas that combined will total to 2,370 square feet. Both are proposed on the southern portion of the multi-family lot and the length of each is at least twice the length of the width. The Applicant states that they have provided more playground space than is required to mitigate the narrowness of the proposed areas. For this reason, the proposed development should not have an adverse impact on planned or existing uses. The Applicant states that the adjustment is required because of the existing configuration of the property, and because various required elements—such as parking, fire-apparatus turnarounds, landscaped areas, and pedestrian walkways—constrain the developable area for a playground. The Applicant states that the proposed configuration is the minimum necessary to accommodate all the required elements. The purpose of the provision is to increase the liability of the multifamily development by providing safe, accessible, and useable space for a playground. Although the provision to be adjusted is still applicable, the nature of infill places constraints on the proposed development. The Applicant has provided more open space and play areas than the amount required by the code and is committed to developing a complex which is livable for the future residences. By including the additional open and recreational spaces and opportunities, the development is still in line with the intent and purpose of the provision of MCC 16.04.200(C). The Applicant is proposing a variety of play spaces, in excess of what is required, and that these mitigation efforts maintain the intent and purpose of the provision. The criteria for an adjustment to provision that the average length of a playground or playfield shall not be more than twice the average width are satisfied and the Applicant has demonstrated compliance with the applicable criteria.

VII. Recommendation

It is hereby found that the Applicants have met the burden of proving that the criteria for a comprehensive plan amendment, zone change, partition, and adjustment have been met. The hearings officer recommends **APPROVAL** of the proposal with the application of the following conditions of approval:

- A. The Applicant shall obtain all permits required by the Marion County Building Inspection Division.
- B. All current and future development on the property must satisfy the specific development standards in the RS and RM zones, (Chapter 16.02 and 16.04 MCC) and the general development standards found in Chapters 16.26 through 16.40 of the MCC.
- C. Public Works Land Development Engineering and Permits Division (LDEP) will not approve the use until the following condition has been satisfied:

Prior to partition plat approval, enter into a Development Deferral Agreement with MCPW Engineering stipulating the following main points:

- i. Prior to issuance of building permits on the developable parcel, design and permit Macleay Road urban frontage improvements to the City of Salem Collector 'A' standard.
 - ii. Prior to issuance of building permits on the developable parcel, and if the pending RM zone change is fully-approved, design and permit a contiguous offsite urban pedestrian safety improvement along the north side of Macleay Road for an approximate distance of 160 feet, extending from the subject property west property line to the east curb return sidewalk in front of the Chevron fuel station. The offsite improvement shall consist of curb/gutter, curb line sidewalk, ancillary closed-system drainage SDCB retrofitting/tie-ins and miscellaneous pavement tie-in work as a Qualified Public Improvement, eligible for county TSDC credits upon application for building permits.
 - iii. Prior to issuance of building permits on the developable parcel, complete all county and city utility permitting necessary to extend services to the development.
 - iv. Prior to issuance of building permits on the developable parcel, provide a Performance & One-Year Warranty Surety Bond based on a county-approved engineering cost opinion for the public improvements to be inspected by MCPW Engineering [MCC 16.33.290].
 - v. Prior to issuance of a Certificate of Occupancy on the developable parcel, acquire inspection approval for constructed Macleay Road urban frontage and contiguous offsite improvements, including utility work in the public right-of-way.
- D. The following conditions be applied as requested by the Marion County Survey Division:
- i. Parcels ten acres and less must be surveyed.
 - ii. Per ORS 92.050, plat must be submitted for review.
 - iii. Checking fee and recording fees required.
 - iv. A current or updated title report must be submitted at the time of review. Title reports shall be no more than 15 days old at the time of approval of the plat by the Surveyor's Office, which may require additional updated reports.

VIII. Referral

This document is a recommendation to the Marion County Board of Commissioners. The Board will make the final determination on this application after holding a public hearing. The planning division will notify all parties of the hearing date.

DATED at Salem, Oregon this 22 day of June, 2022.



Jill F. Foster
Marion County Hearings Officer

CERTIFICATE OF MAILING

I hereby certify that I served the foregoing recommendation on the following persons:

Dale Alan Roberts
Cheri Stickler
4095 Macleay Road SE
Salem, OR 97317

Britany Randall
BRAND Land Use, LLC
12150 Jefferson Hwy 99E SE
Jefferson, OR 97352

Marion County Fire Dist 1
Paula Smith
399 Cordon RD NE
Salem, OR 97317

Richard Linton
Roxsee Huff
722 Buster LN SE
Salem, OR 97317

Fair Housing Counsel
1221 SW Yamhill St #305
Portland, OR 97205

Jordan Schweiger
2825 Foxhaven DR SE
Salem, OR 97306

Agencies Notified:

Planning Division

(via email: Planning@co.marion.or.us)

(via email: BRich@co.marion.or.us)

(via email: Lking@co.marion.or.us)

Code Enforcement

(via email: lrobinson@co.marion.or.us)

Building Inspection

(via email: deubanks@co.marion.or.us)

(via email: kaldrich@co.marion.or.us)

PW Engineering

(via email: jrasmussen@co.marion.or.us)

PW

(via email: RGoodwin@co.marion.or.us)

(via email: PWolterman@co.marion.or.us)

(via email: Zdichl@cityofsalem.net)

(via email: bpikew@cityofsalem.net)

Tax Clerk

ADhillon@co.marion.or.us

Planning@cityofsalem.net

Hornerd@keizer.org

Andrew@Friends.or

By mailing to them copies thereof, I further certify that said copies were placed in sealed envelopes addressed as noted above, that said copies were deposited in the United States Post Office at Salem, Oregon, on the 22 day of June, 2022 and that the postage thereon was prepaid.

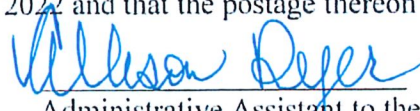

Allison Dejer
Administrative Assistant to the
Hearings Officer

EXHIBIT B

The Marion County Board of Commissioners adopts the following conditions in CP/ZC 21-009:

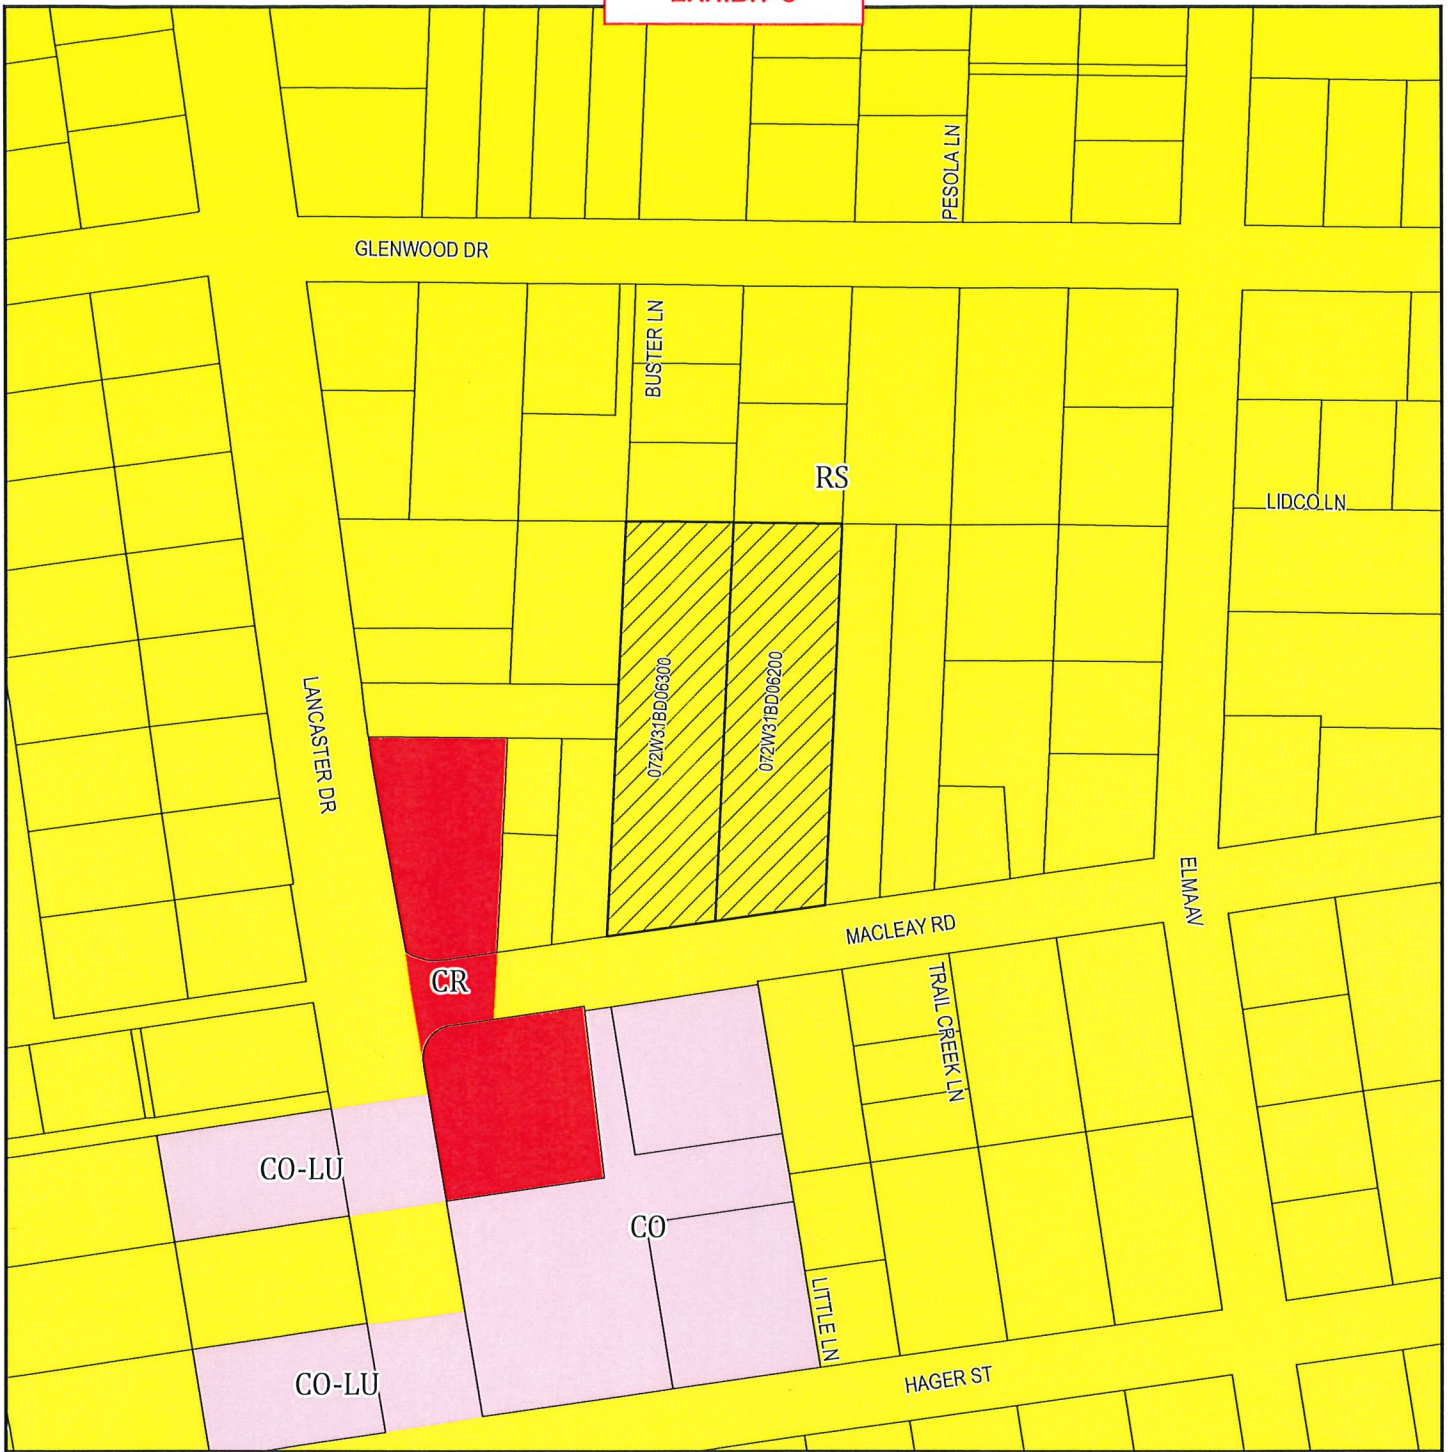
Conditions:

- A. The Applicant shall obtain all permits required by the Marion County Building Inspection Division.
- B. All current and future development on the property must satisfy the specific development standards in the RS and RM zones, (Chapter 16.02 and 16.04 MCC) and the general development standards found in Chapters 16.26 through 16.40 of the MCC.
- C. Public Works Land Development Engineering and Permits Division (LDEP) will not approve the use until the following condition has been satisfied:

Prior to partition plat approval, enter into a Development Deferral Agreement with MCPW Engineering stipulating the following main points:

- i. Prior to issuance of building permits on the developable parcel, design and permit Macleay Road urban frontage improvements to the City of Salem Collector 'A' standard.
 - ii. Prior to issuance of building permits on the developable parcel, and if the pending RM zone change is fully-approved, design and permit a contiguous offsite urban pedestrian safety improvement along the north side of Macleay Road for an approximate distance of 160 feet, extending from the subject property west property line to the east curb return sidewalk in front of the Chevron fuel station. The offsite improvement shall consist of curb/gutter, curb line sidewalk, ancillary closed-system drainage SDCB retrofitting/tie-ins and miscellaneous pavement tie-in work as a Qualified Public Improvement, eligible for county TSDC credits upon application for building permits.
 - iii. Prior to issuance of building permits on the developable parcel, complete all county and city utility permitting necessary to extend services to the development.
 - iv. Prior to issuance of building permits on the developable parcel, provide a Performance & One-Year Warranty Surety Bond based on a county-approved engineering cost opinion for the public improvements to be inspected by MCPW Engineering [MCC 16.33.290].
 - v. Prior to issuance of a Certificate of Occupancy on the developable parcel, acquire inspection approval for constructed Macleay Road urban frontage and contiguous offsite improvements, including utility work in the public right-of-way.
- D. The following conditions be applied as requested by the Marion County Survey Division:
- i. Parcels ten acres and less must be surveyed.
 - ii. Per ORS 92.050, plat must be submitted for review.
 - iii. Checking fee and recording fees required.

- iv. A current or updated title report must be submitted at the time of review. Title reports shall be no more than 15 days old at the time of approval of the plat by the Surveyor's Office, which may require additional updated reports.

EXHIBIT C**ZONING MAP**

Input Taxlot(s): 072W31BD06200, 072W31BD06300

Owner Name: ROBERTS, DALE ALAN & STICKLER, CHERI

Situs Address: 4095 MACLEAY RD SE

City/State/Zip: SALEM, OR, 97317

Land Use Zone: RS

School District: SALEM-KEIZER

Fire District: MARION COUNTY NO.1

Legend

Input Taxlots

Lakes & Rivers

Highways

Cities



scale: 1 in = 177 ft

DISCLAIMER: This map was produced from Marion County Assessor's geographic database. This database is maintained for assessment purposes only. The data provided hereon may be inaccurate or out of date and any person or entity who relies on this information for any purpose whatsoever does so solely at his or her own risk. In no way does Marion County warrant the accuracy, reliability, scale or timeliness of any data provided on this map.