



**SITE PLAN MEASUREMENT GUIDANCE
RURAL ROADS**

Condition 1 – Fogline Present (Use Center of White Stripe)

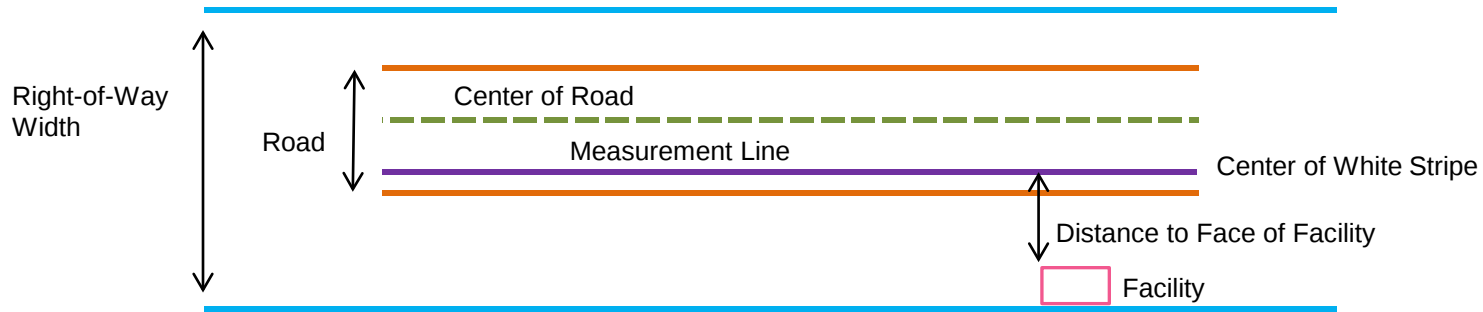

Condition 2 – No Fogline (Use Edge of Road)

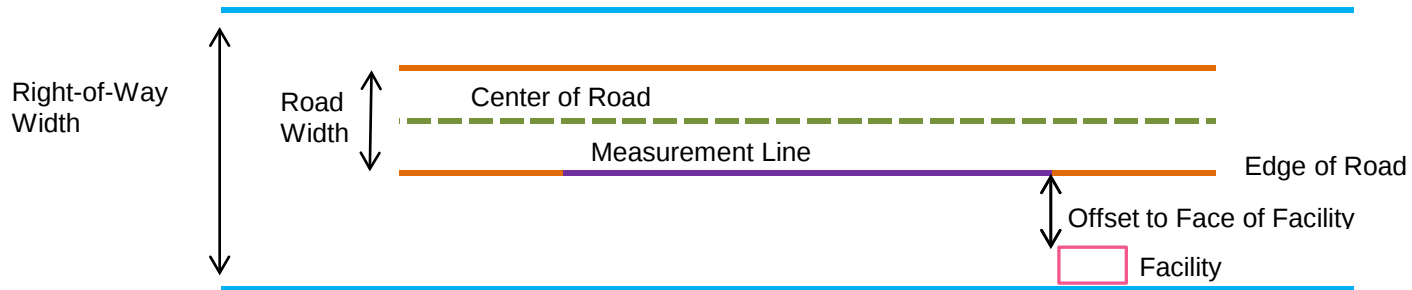


LEGEND

- ROW
- Road
- Measurement Line
- - - Center of Road

SITE PLAN MEASUREMENT GUIDANCE RURAL ROADS

Condition 3 – Gravel Road (Use Edge of Vegetation Line)

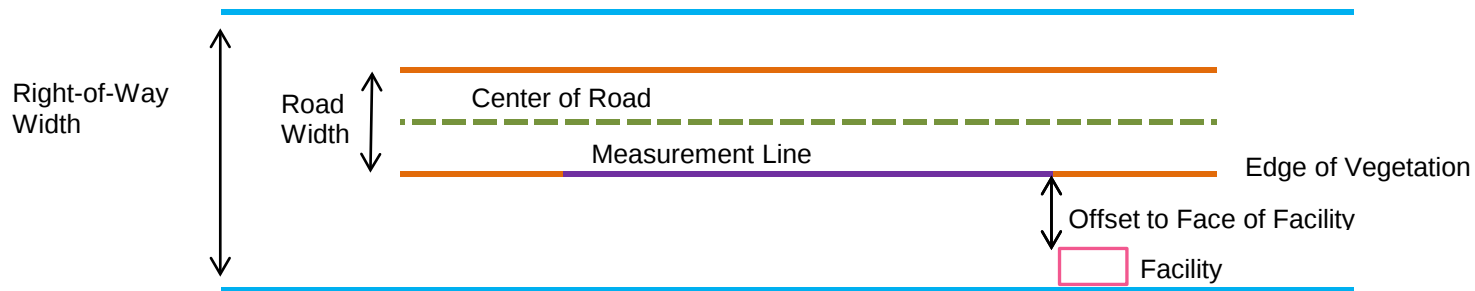

Vegetation Line




LEGEND

- ROW
- Road
- Measurement Line

**SITE PLAN MEASUREMENT GUIDANCE
URBAN ROADS**

Condition 1 – Curb Present (Use Face of Curb)

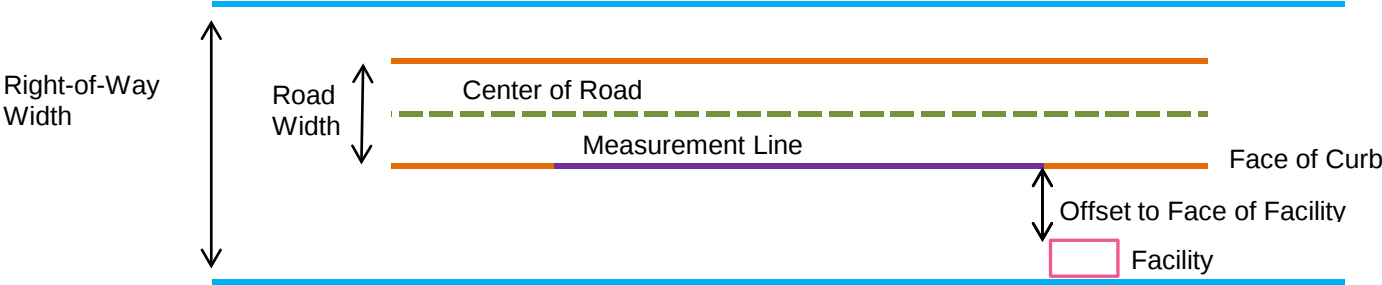

LEGEND	
	ROW
	Road
	Measurement Line
	Center of Road