


CANTERBURY RENAISSANCE FAIRE

- NOT TO SCALE -



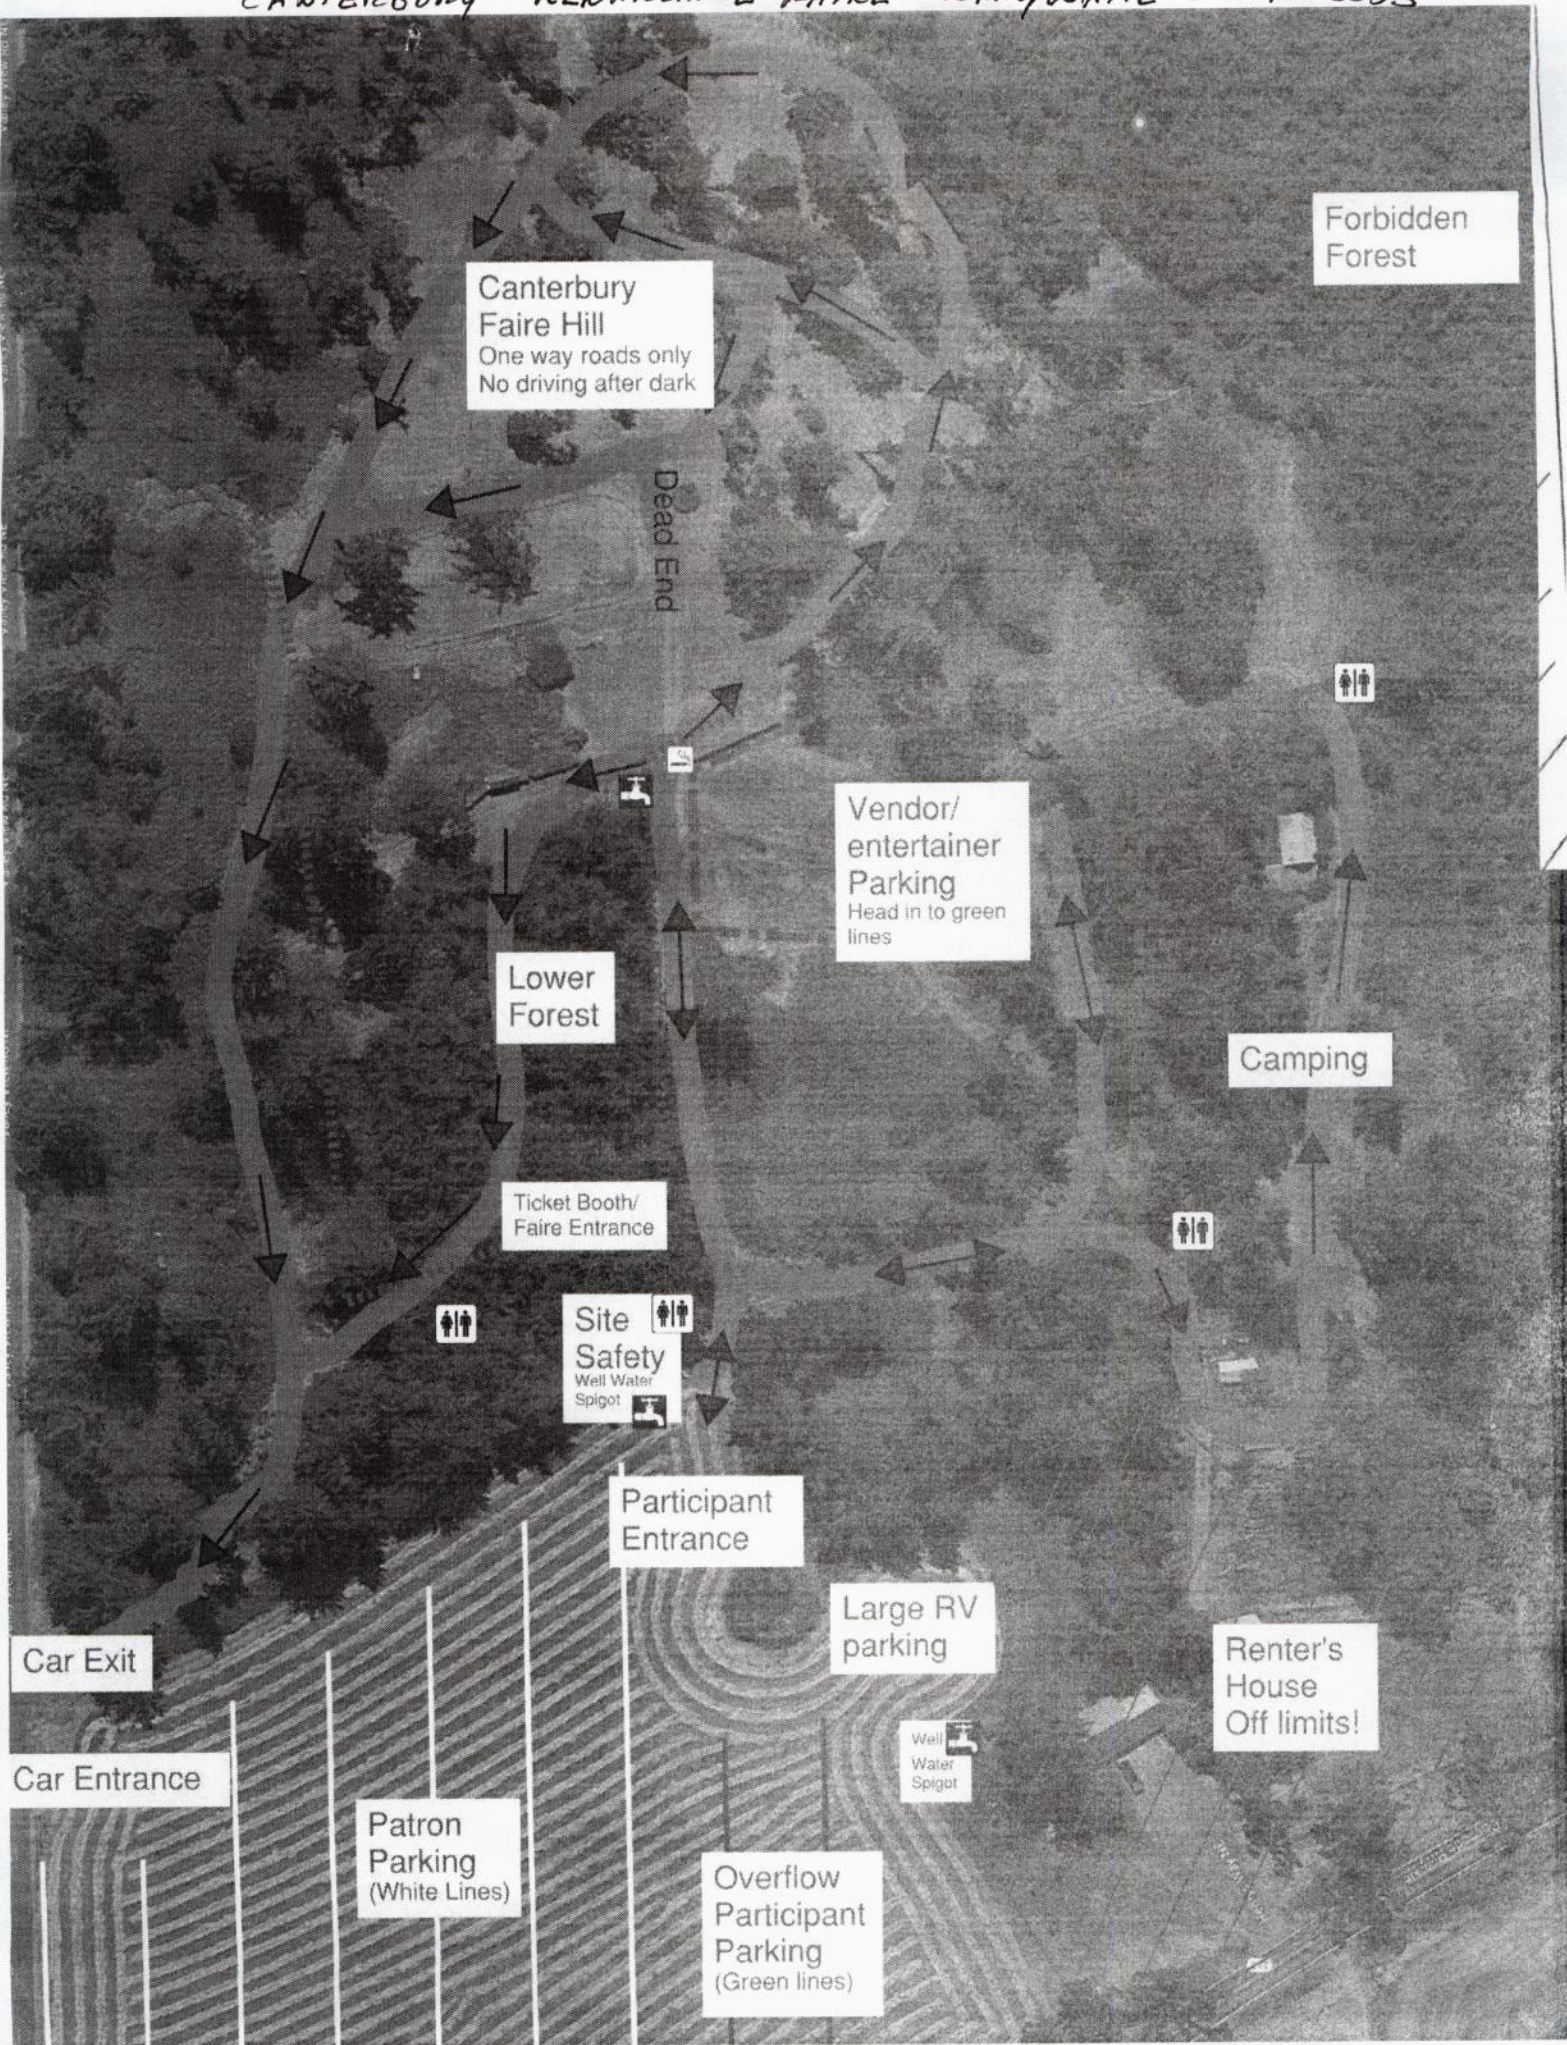

CANTERBURY RENAISSANCE FAIRE



HIGH SCHOOL
SHUTTLE PARKING

MIDDLE
SCHOOL
SHUTTLE PARKING

FAIRE
SITE

PART OF
PROPERTY
USED
FOR THE
FAIRE -
NOT IN
THE TREES

