


231 Schooley Lane Partition Site plan

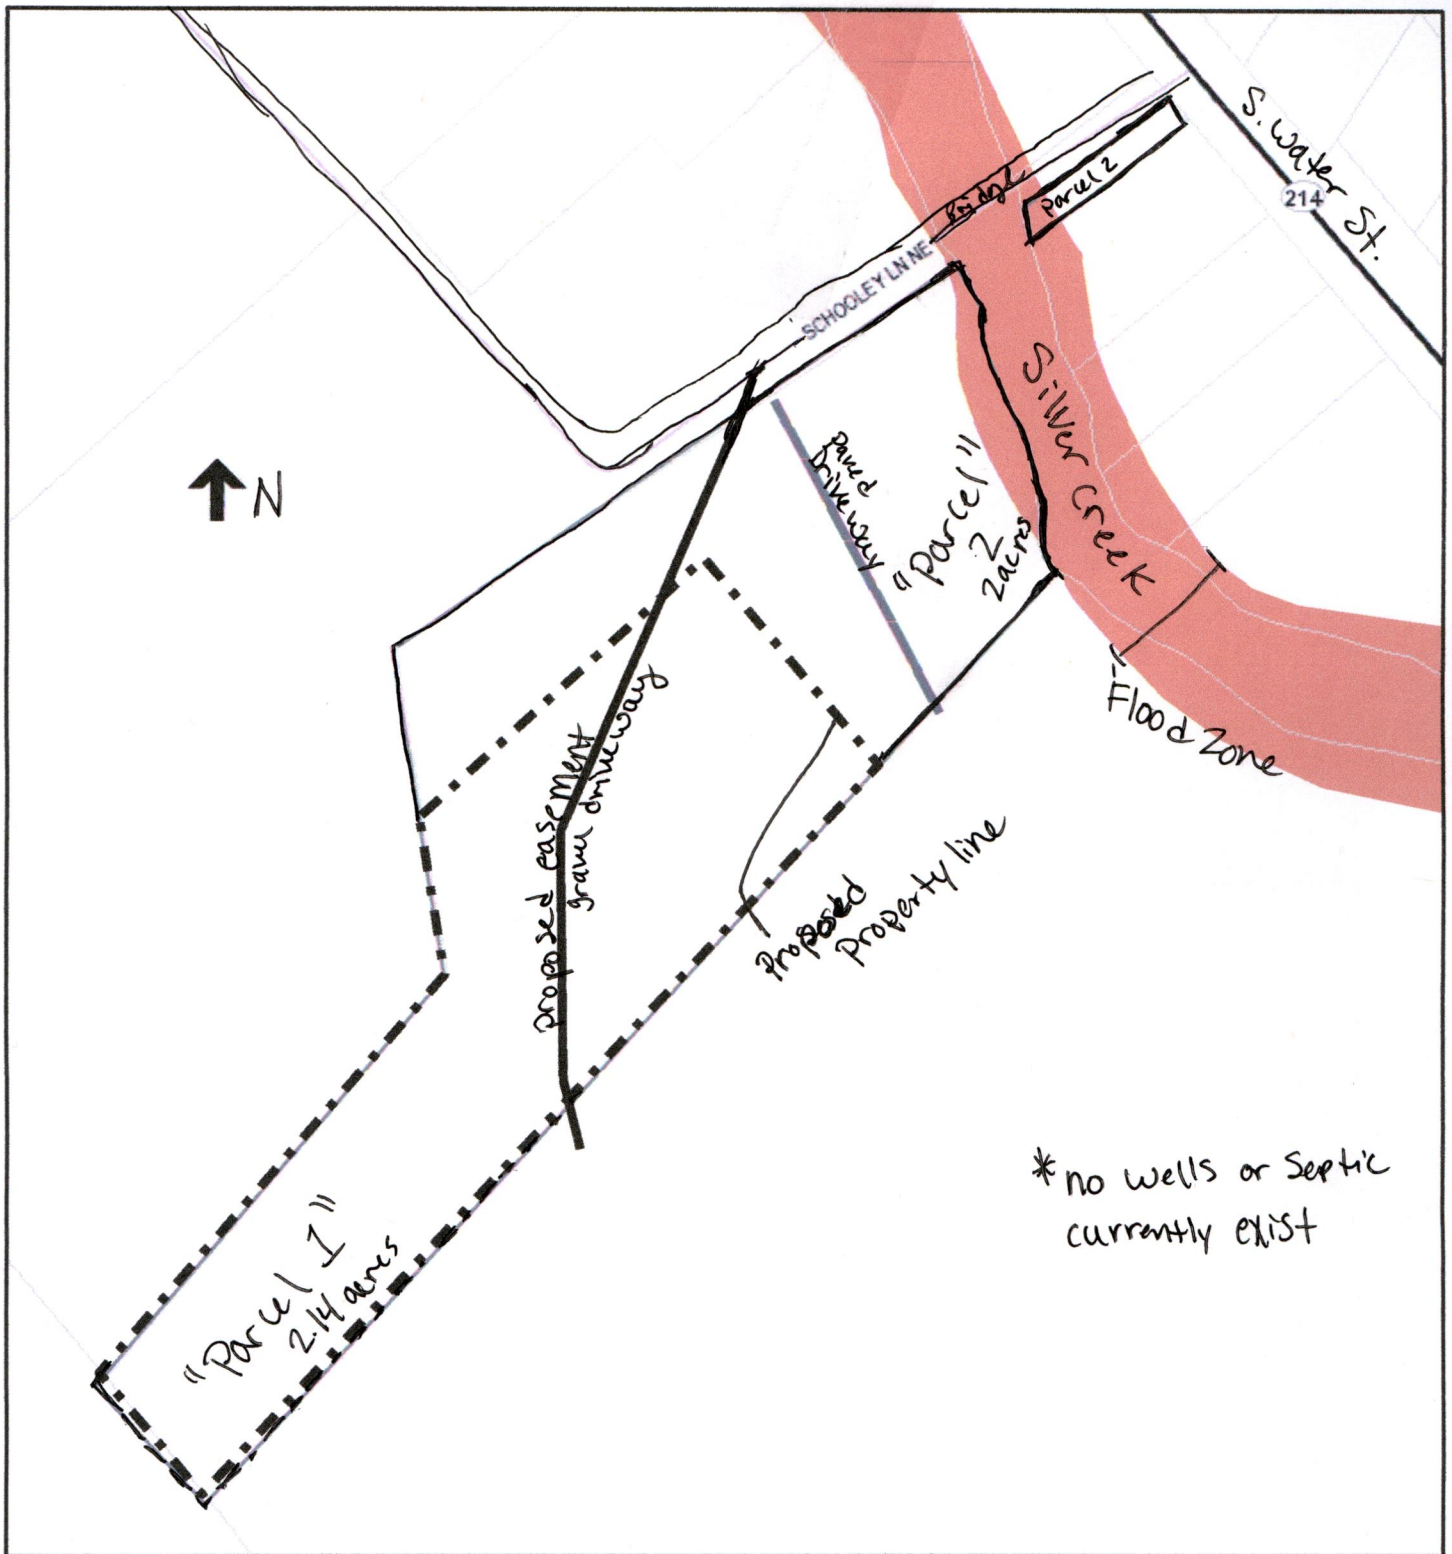

10/6/2025, 2:14:18 PM

