

EXISTING SITE PLAN


SCALE: 1" = 1/16'-0"

the Right Home Solution Inc.
 Home Design / Approval Processing / Project Management
 971 372 4494
 therighthomesolution@gmail.com

A NEW SUBDIVISION DEVELOPMENT
Not an architectural firm. Only an Owner Representative
 The Right Home Solution, Inc
 425 Ewald Ave SE, Salem, OR 97302
 Cell: 971.372.4494
 Representative: Paul LaScola

CLIENT:
 ANTONIO DIAZ
 PROJECT ADDRESS:
 3200 HOLLYWOOD DR NE
 SALEM, OR 97305

A1.0
 SITE PLAN
 PROJ: 25046
 DATE: 11-28-25

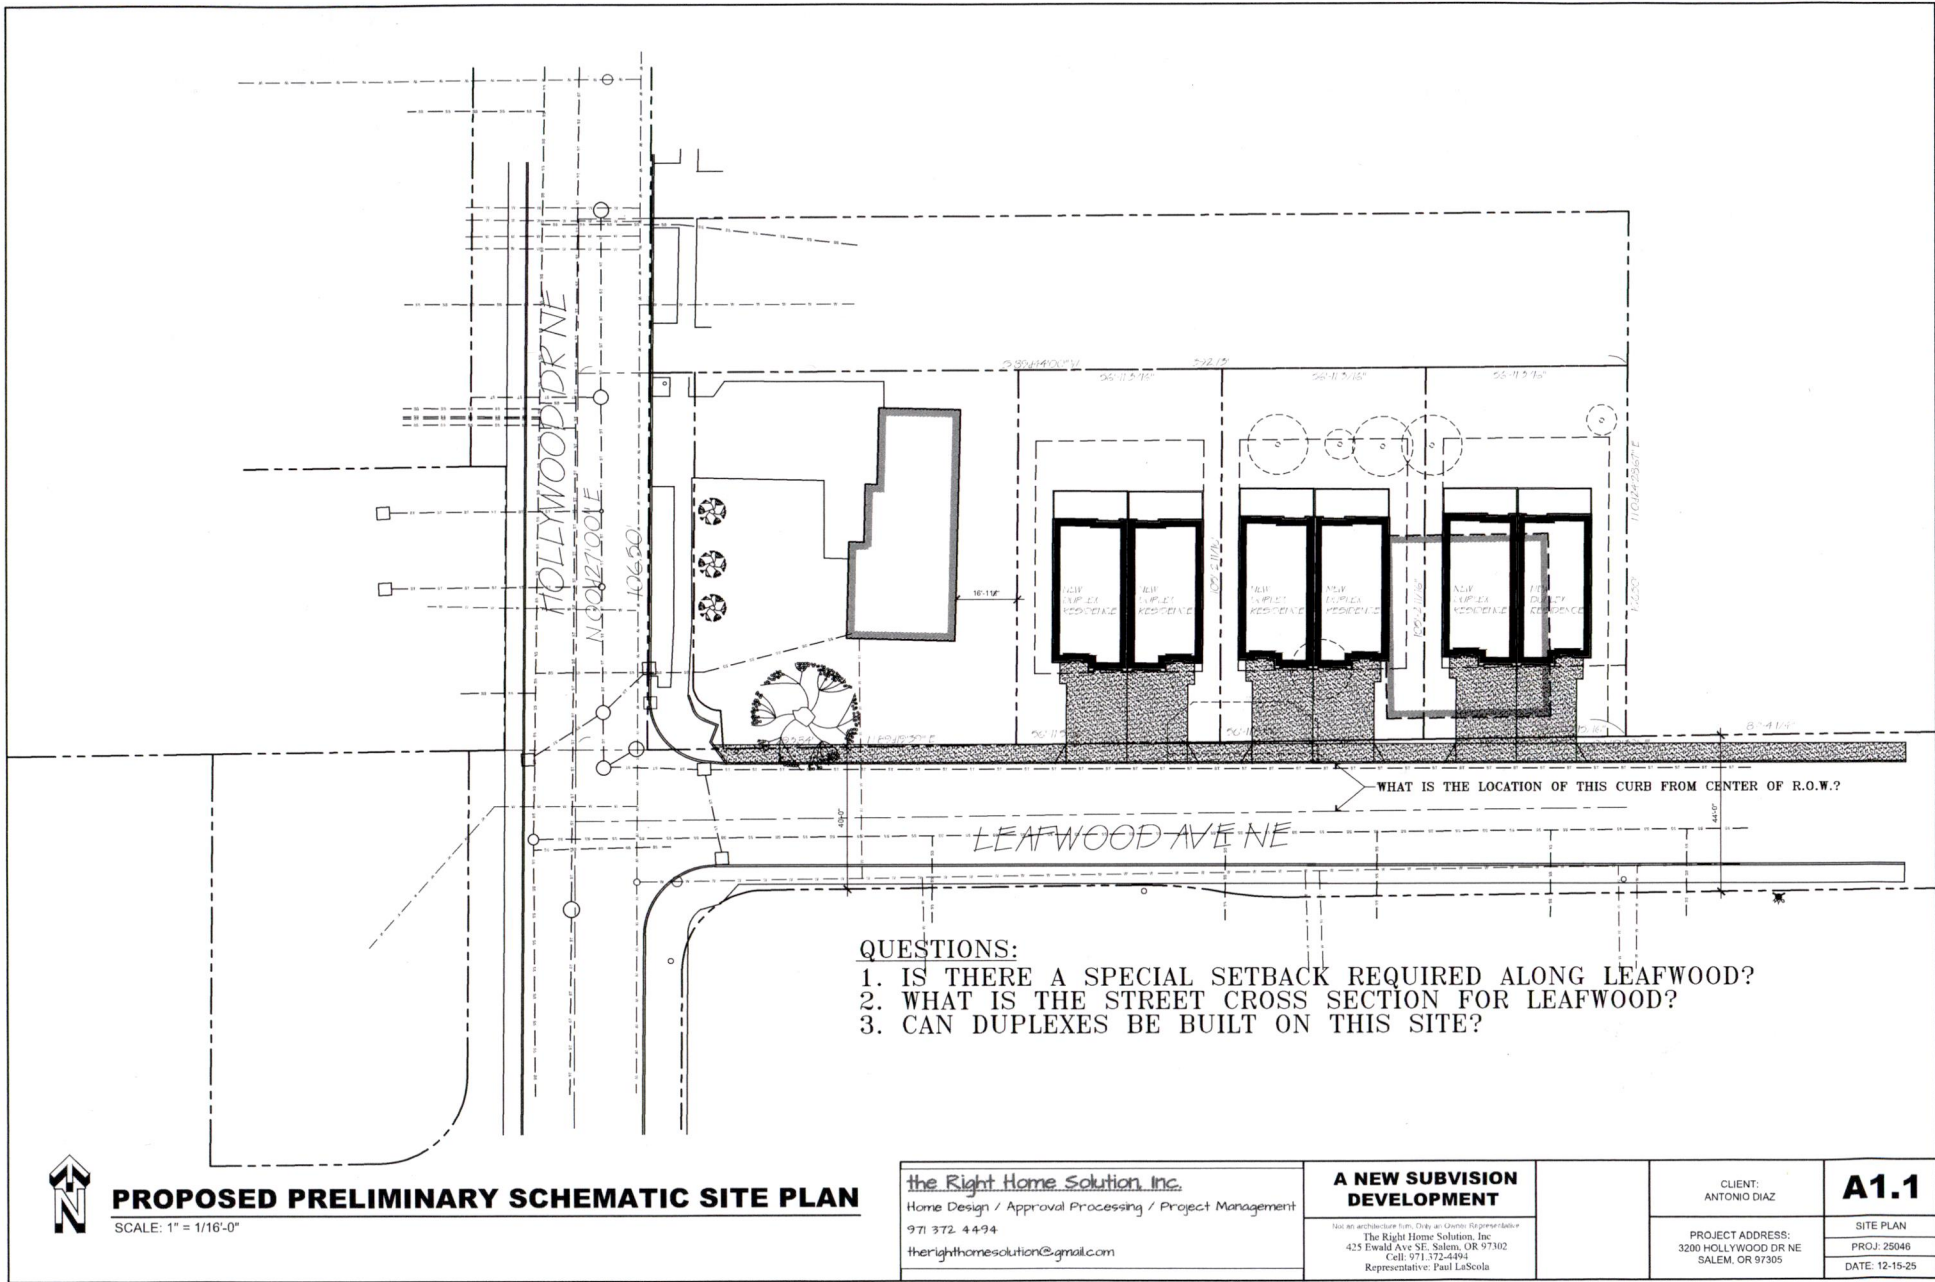


PROPOSED PRELIMINARY SCHEMATIC SITE PLAN

SCALE: 1" = 1/16'-0"

<p><i>the Right Home Solution, Inc.</i> Home Design / Approval Processing / Project Management 971 372 4494 therighthomesolution@gmail.com</p>	<p>A NEW SUBDIVISION DEVELOPMENT</p> <p><small>100 an architecture firm, City an Oregon Representative</small> The Right Home Solution, Inc 425 Ewald Ave SE, Salem, OR 97302 Cell: 971.372-4494 Representative: Paul LaScola</p>	<p>CLIENT: ANTONIO DIAZ</p>	<p>PROJECT ADDRESS: 3200 HOLLYWOOD DR NE SALEM, OR 97305</p>	<p>A1.1</p> <p>SITE PLAN PROJ: 25048 DATE: 12-15-25</p>
--	--	---------------------------------	--	--

Existing UD (Urban Development) Zone

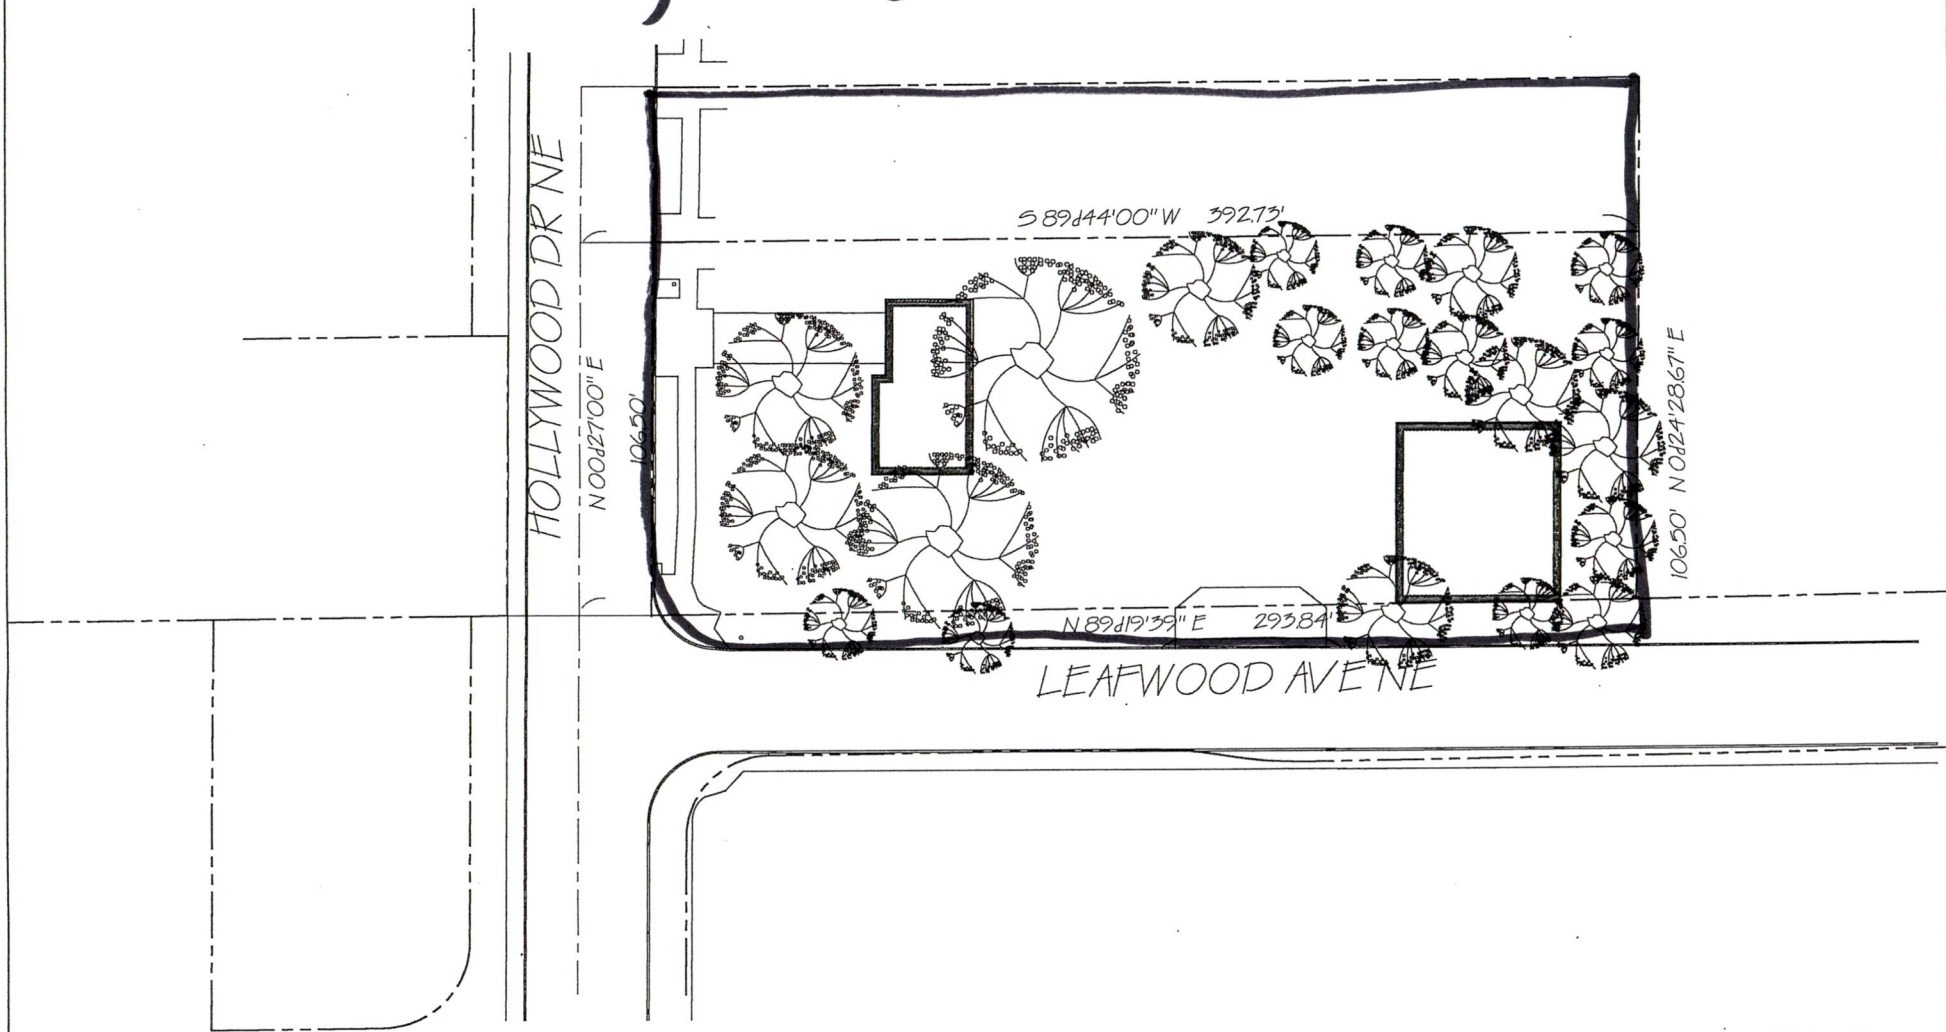

EXISTING SITE PLAN

SCALE: 1" = 1/16'-0"

the Right Home Solution, Inc.
 Home Design / Approval Processing / Project Management
 971 372 4494
 therighthomesolution@gmail.com

A NEW SUBVISION DEVELOPMENT

Not an architect or civil engineer. Only an Owner Representative.
The Right Home Solution, Inc.
 425 Ewald Ave SE, Salem, OR 97302
 Cell: 971.372.4494
 Representative: Paul LaScola


CLIENT:
ANTONIO DIAZ

A1.0

PROJECT ADDRESS:
3200 HOLLYWOOD DR NE
SALEM, OR 97305

SITE PLAN
PROJ: 25046
DATE: 11-28-25

Proposed RM (Multi-Family Residential) Zone

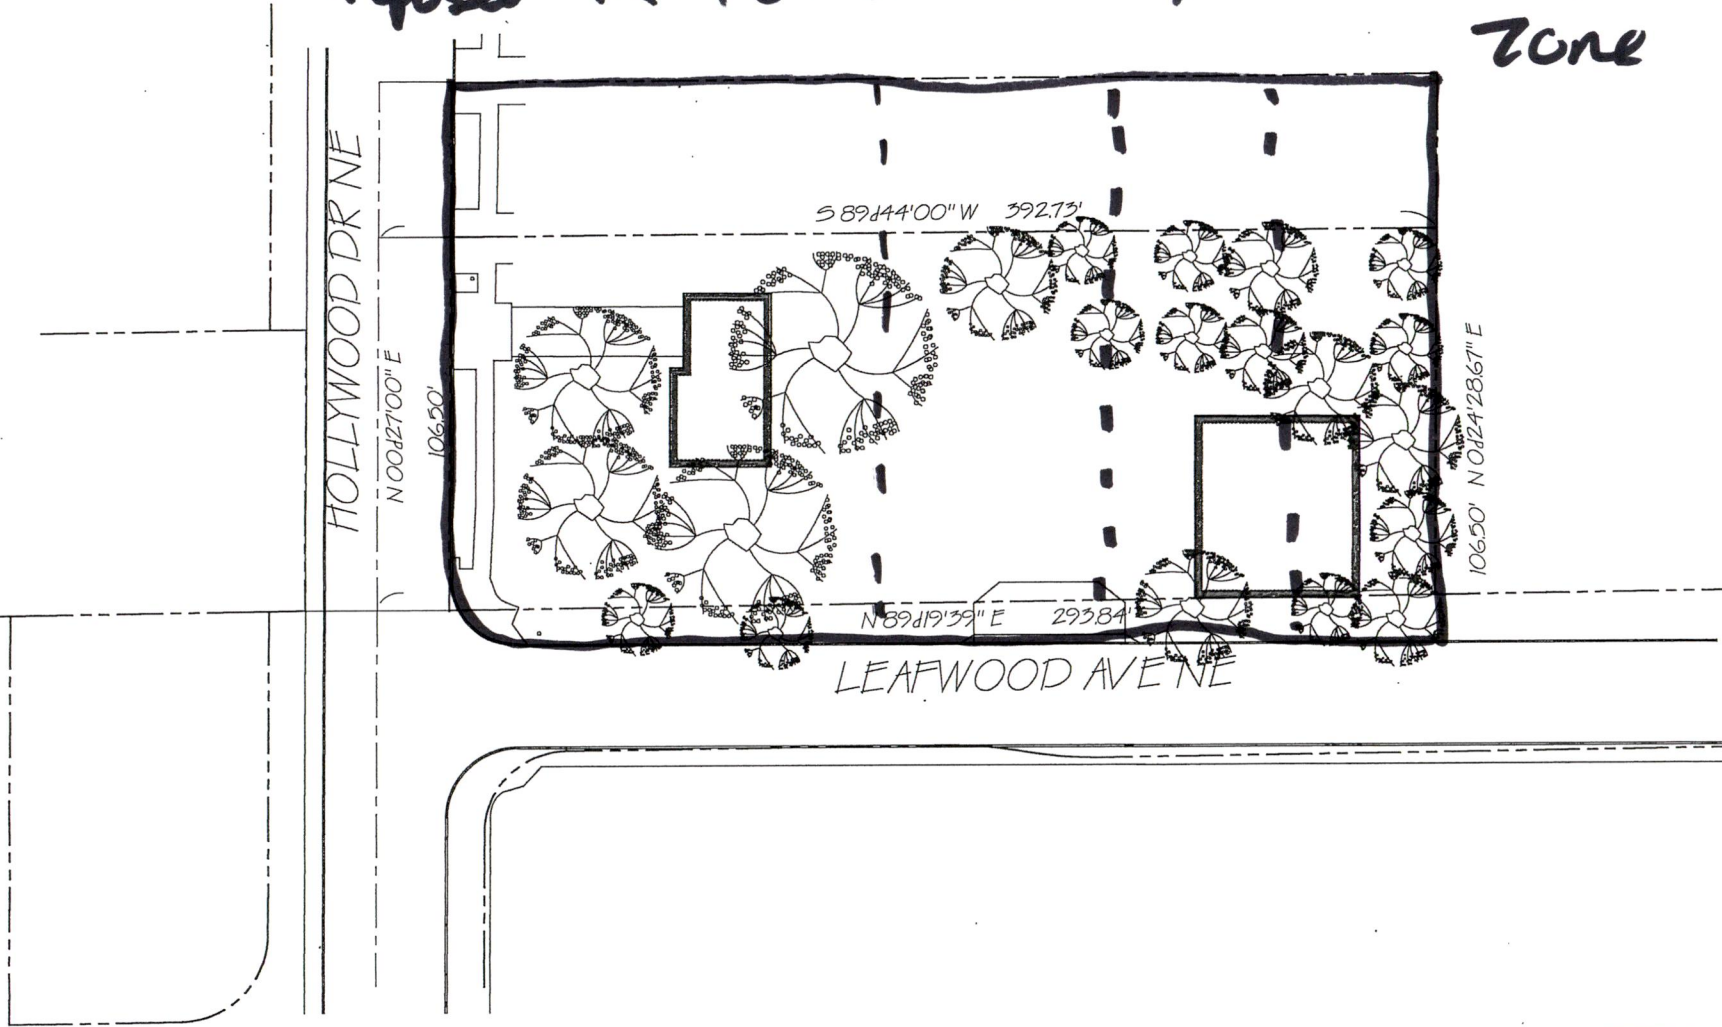

EXISTING SITE PLAN

SCALE: 1" = 1/16'-0"

the Right Home Solution, Inc.
 Home Design / Approval Processing / Project Management
 971 372 4494
 therighthomesolution@gmail.com

A NEW SUBDIVISION DEVELOPMENT

Not an architecture firm, City- or County Representative
The Right Home Solution, Inc.
 425 Ewald Ave SE, Salem, OR 97302
 Cell: 971.372.4494
 Representative: Paul LaScola

CLIENT:
ANTONIO DIAZ

A1.0

PROJECT ADDRESS:
3200 HOLLYWOOD DR NE
SALEM, OR 97305

SITE PLAN
PROJ: 25046
DATE: 11-28-25