


30" MANHOLE RING AND COVER
 APWA PLAN NO. 4-2
 #5@7 1/2" O.C. (1000 GAL. TANKS)
 #5@6" O.C. UP TO 90" WIDTH (1500/3000 GAL TANKS)

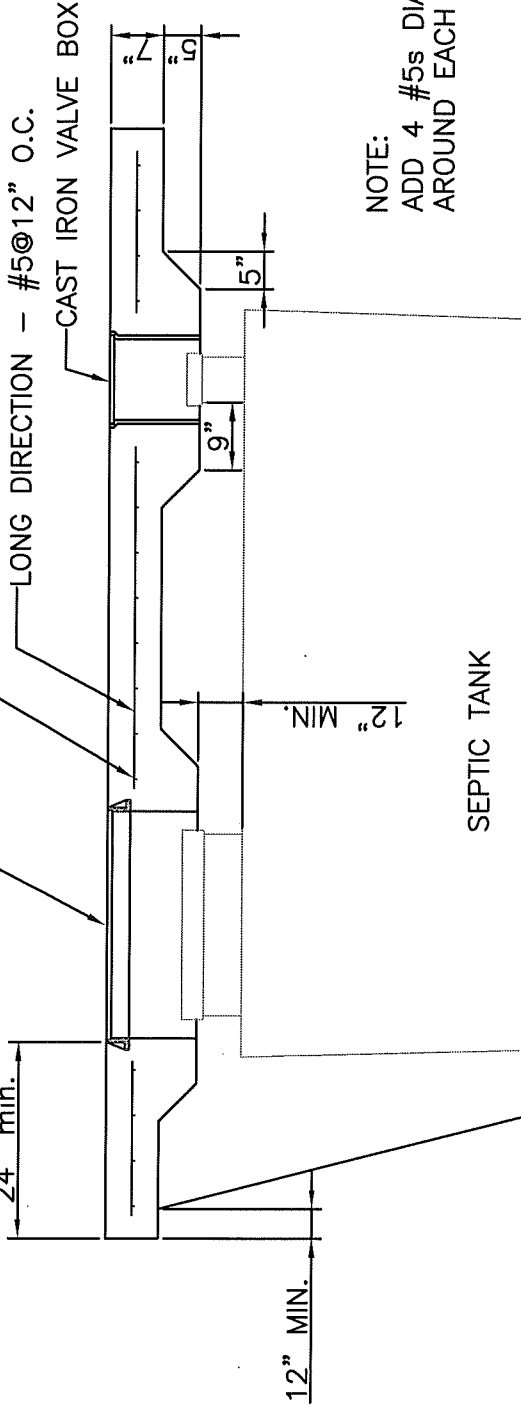


NOTE:
 ADD 4 #5s DIAGONALLY
 AROUND EACH HOLE IN SLAB

SEPTIC TANK

TRAFFIC SLAB FOR SEPTIC TANKS


1' = 4'

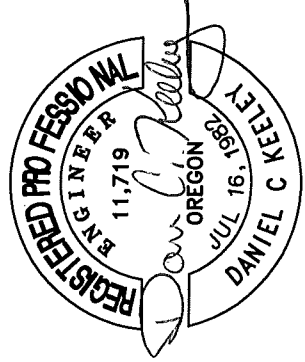

EXPIRES 06-30-01

Marion County Dept. of Public Works
 Engineering Tel. 588-5038 Salem, Oregon

1 of 1

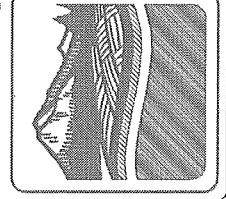

**TRAFFIC SLAB
 FOR SEPTIC TANKS
 BROOKS COMM. SEWER DIST.**

Des. dck	Engr.drc	Date: Aug. 1, 2002/Revised:	SCALES
Reviewed By:—Survey	Drwn. dck	Hor: 1"=2'	Vert: N/A
Appd. drc	Inspect:mt		