


RESIDENTIAL SAMPLE PLOT PLAN

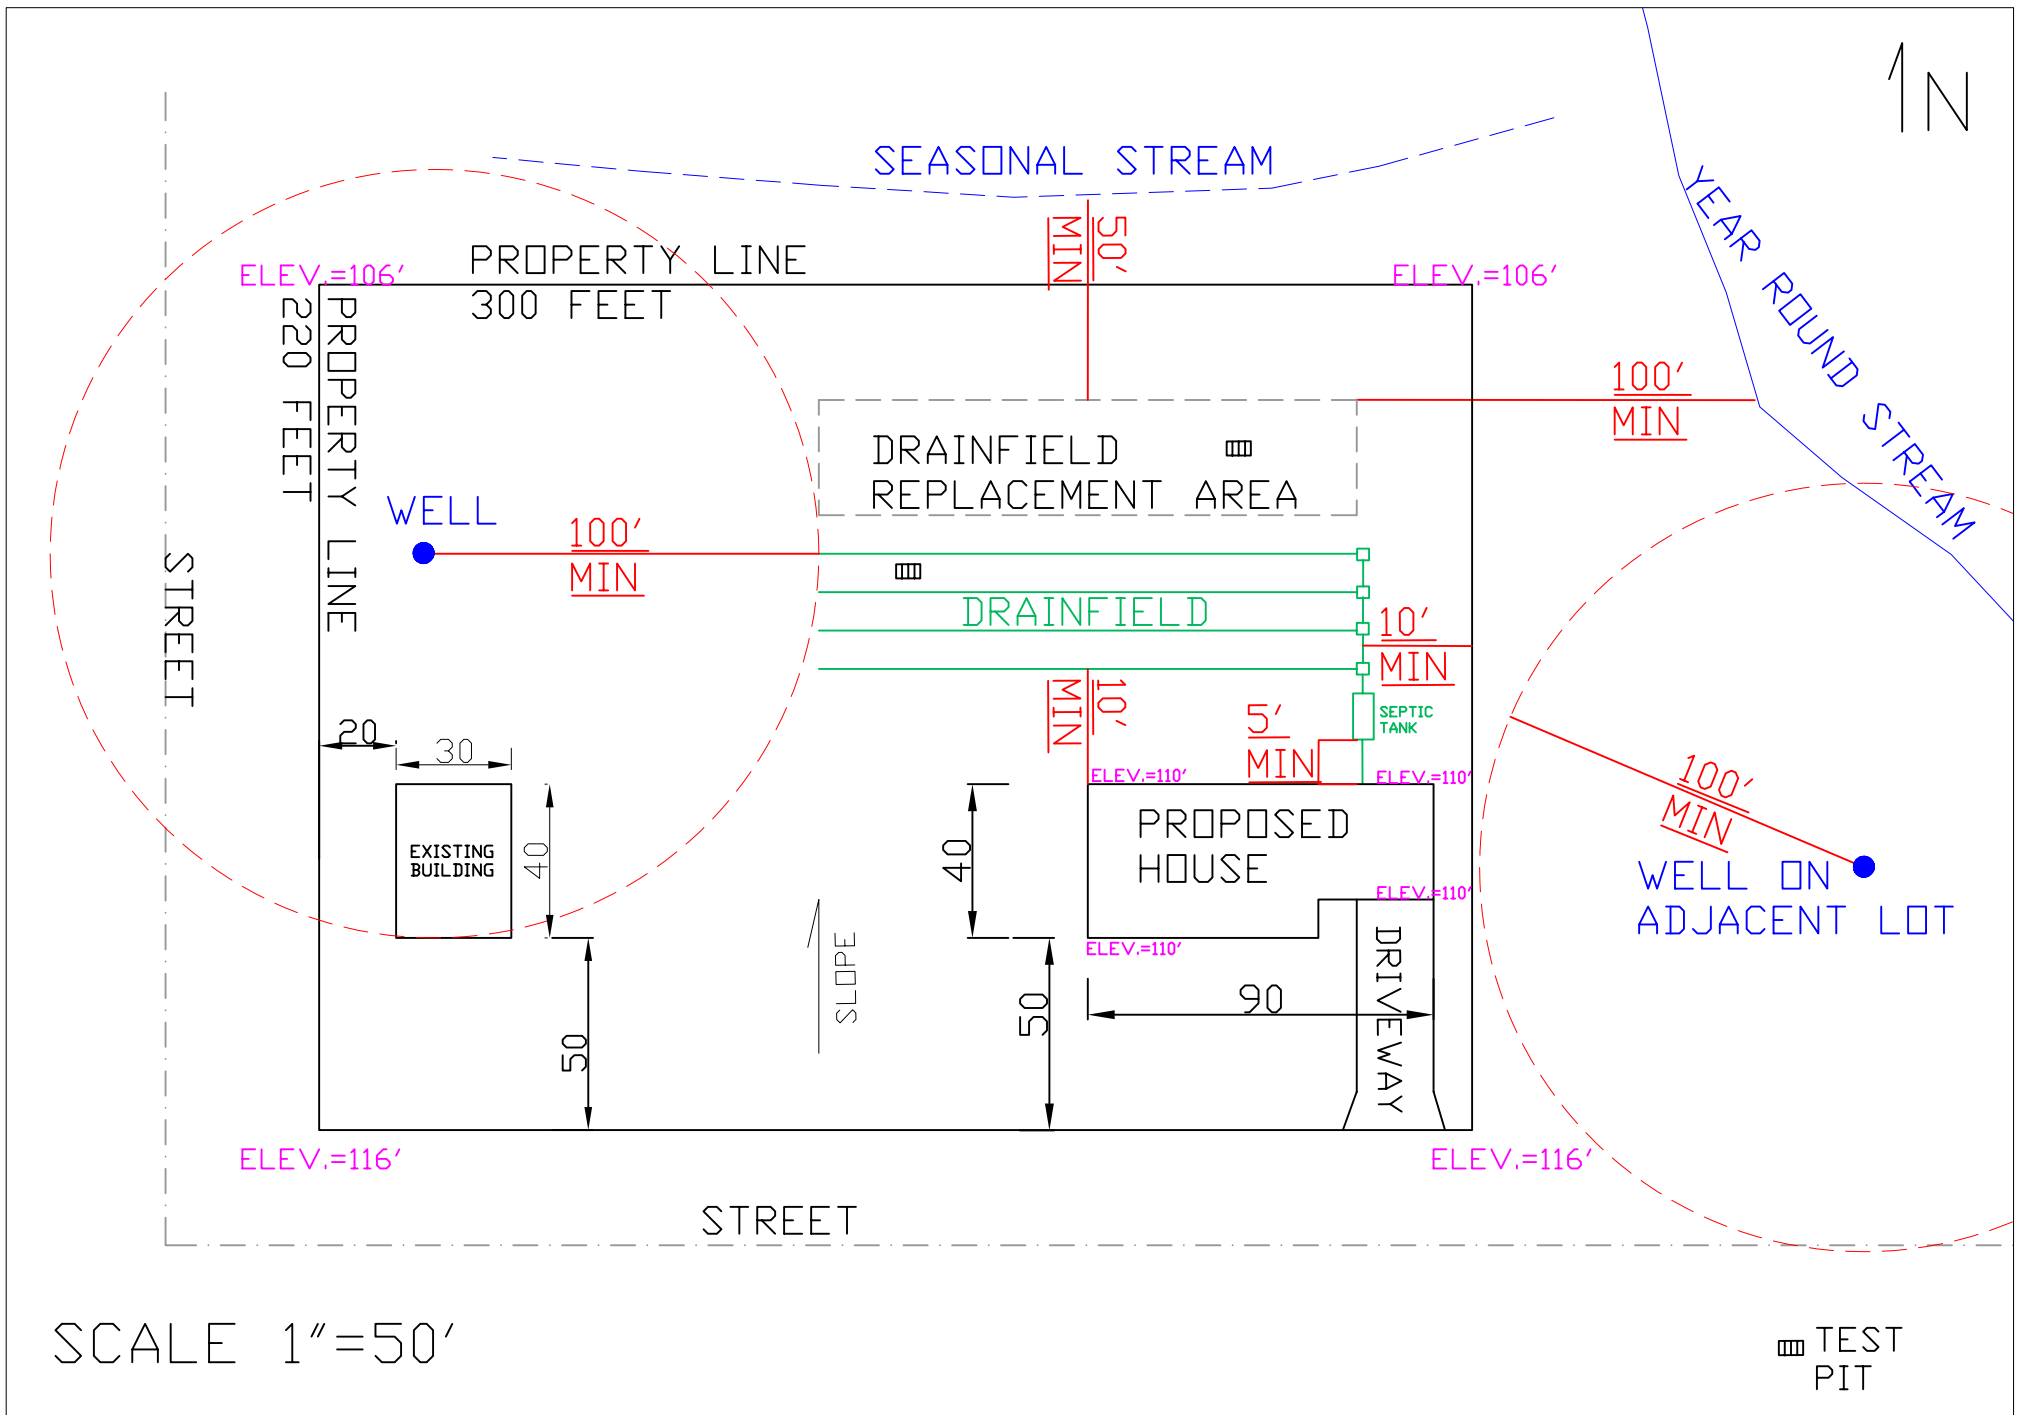

SCALE 1"=50'

TEST PIT