
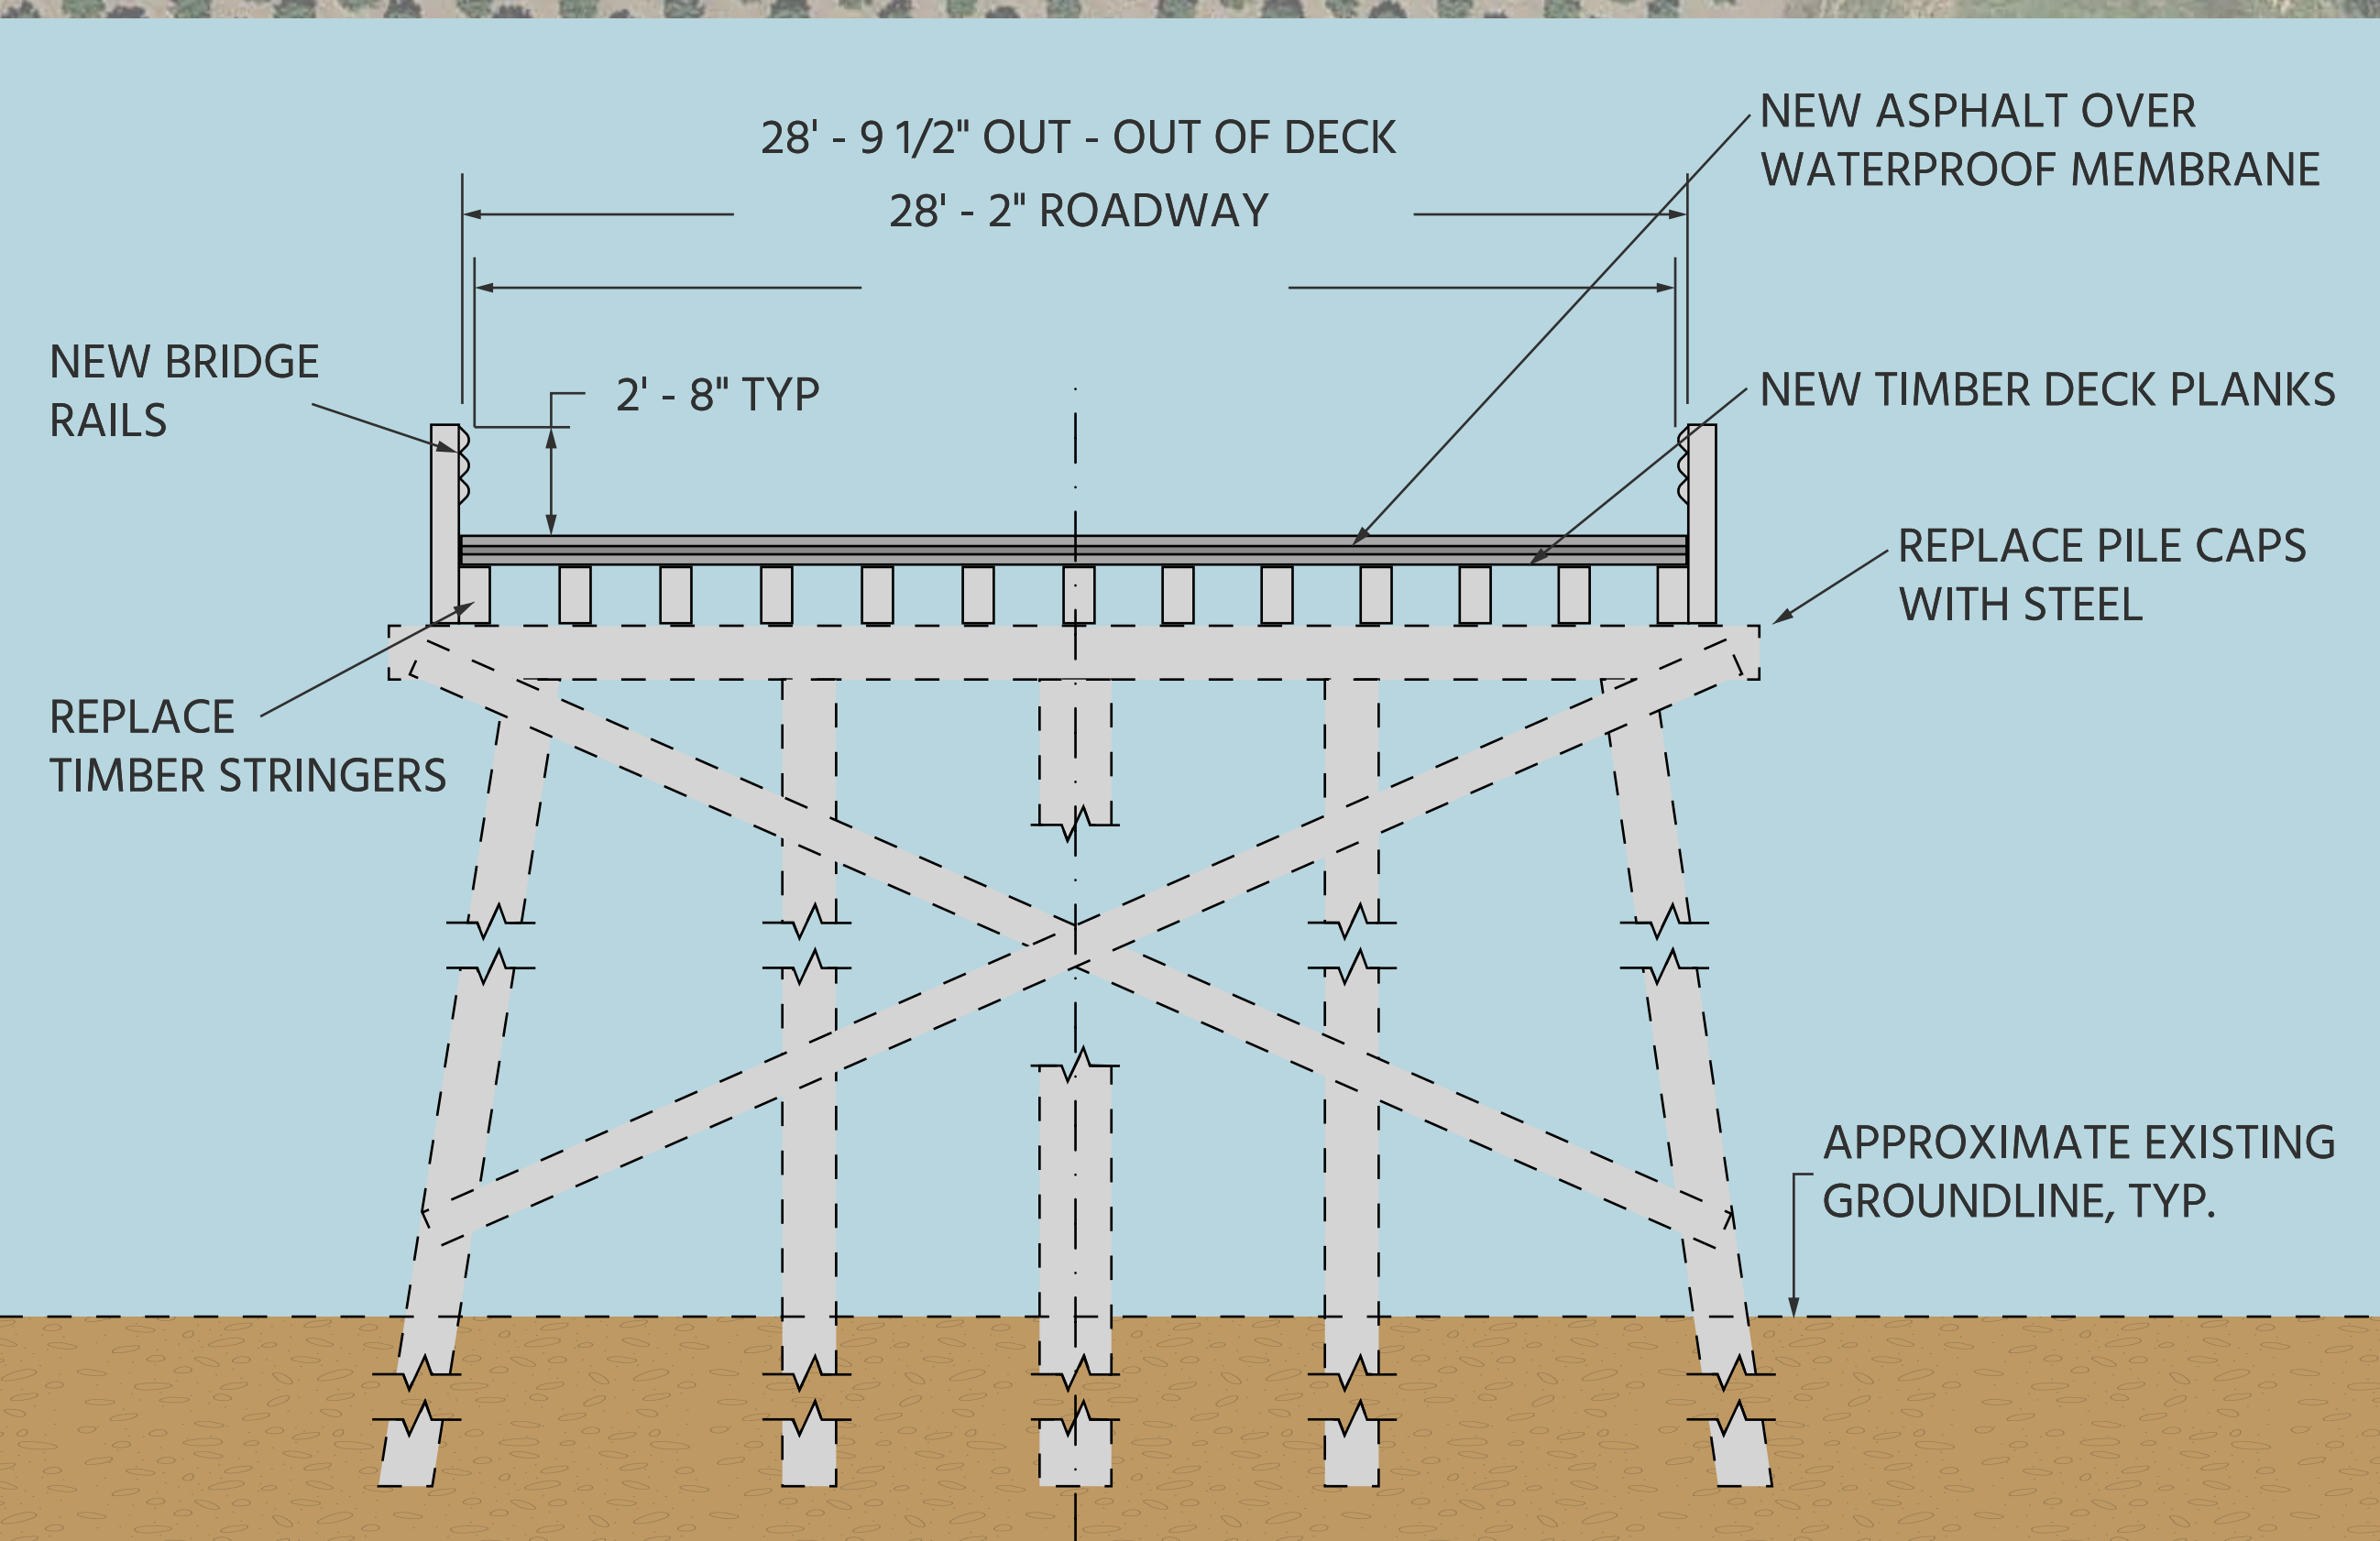


LITTLE PUDDING RIVER BRIDGE PROJECT RAMBLER DRIVE

- EXISTING ROW
- BRIDGE RAIL
- GUARDRAIL
- POWER LINES
- EXISTING TIMBER BRIDGE

 

TYPICAL BENT SECTION