


NOTE:
271 TOTAL CAR PARKING SPACES SHOWN
12 TO BE WITH ELECT CHARGING

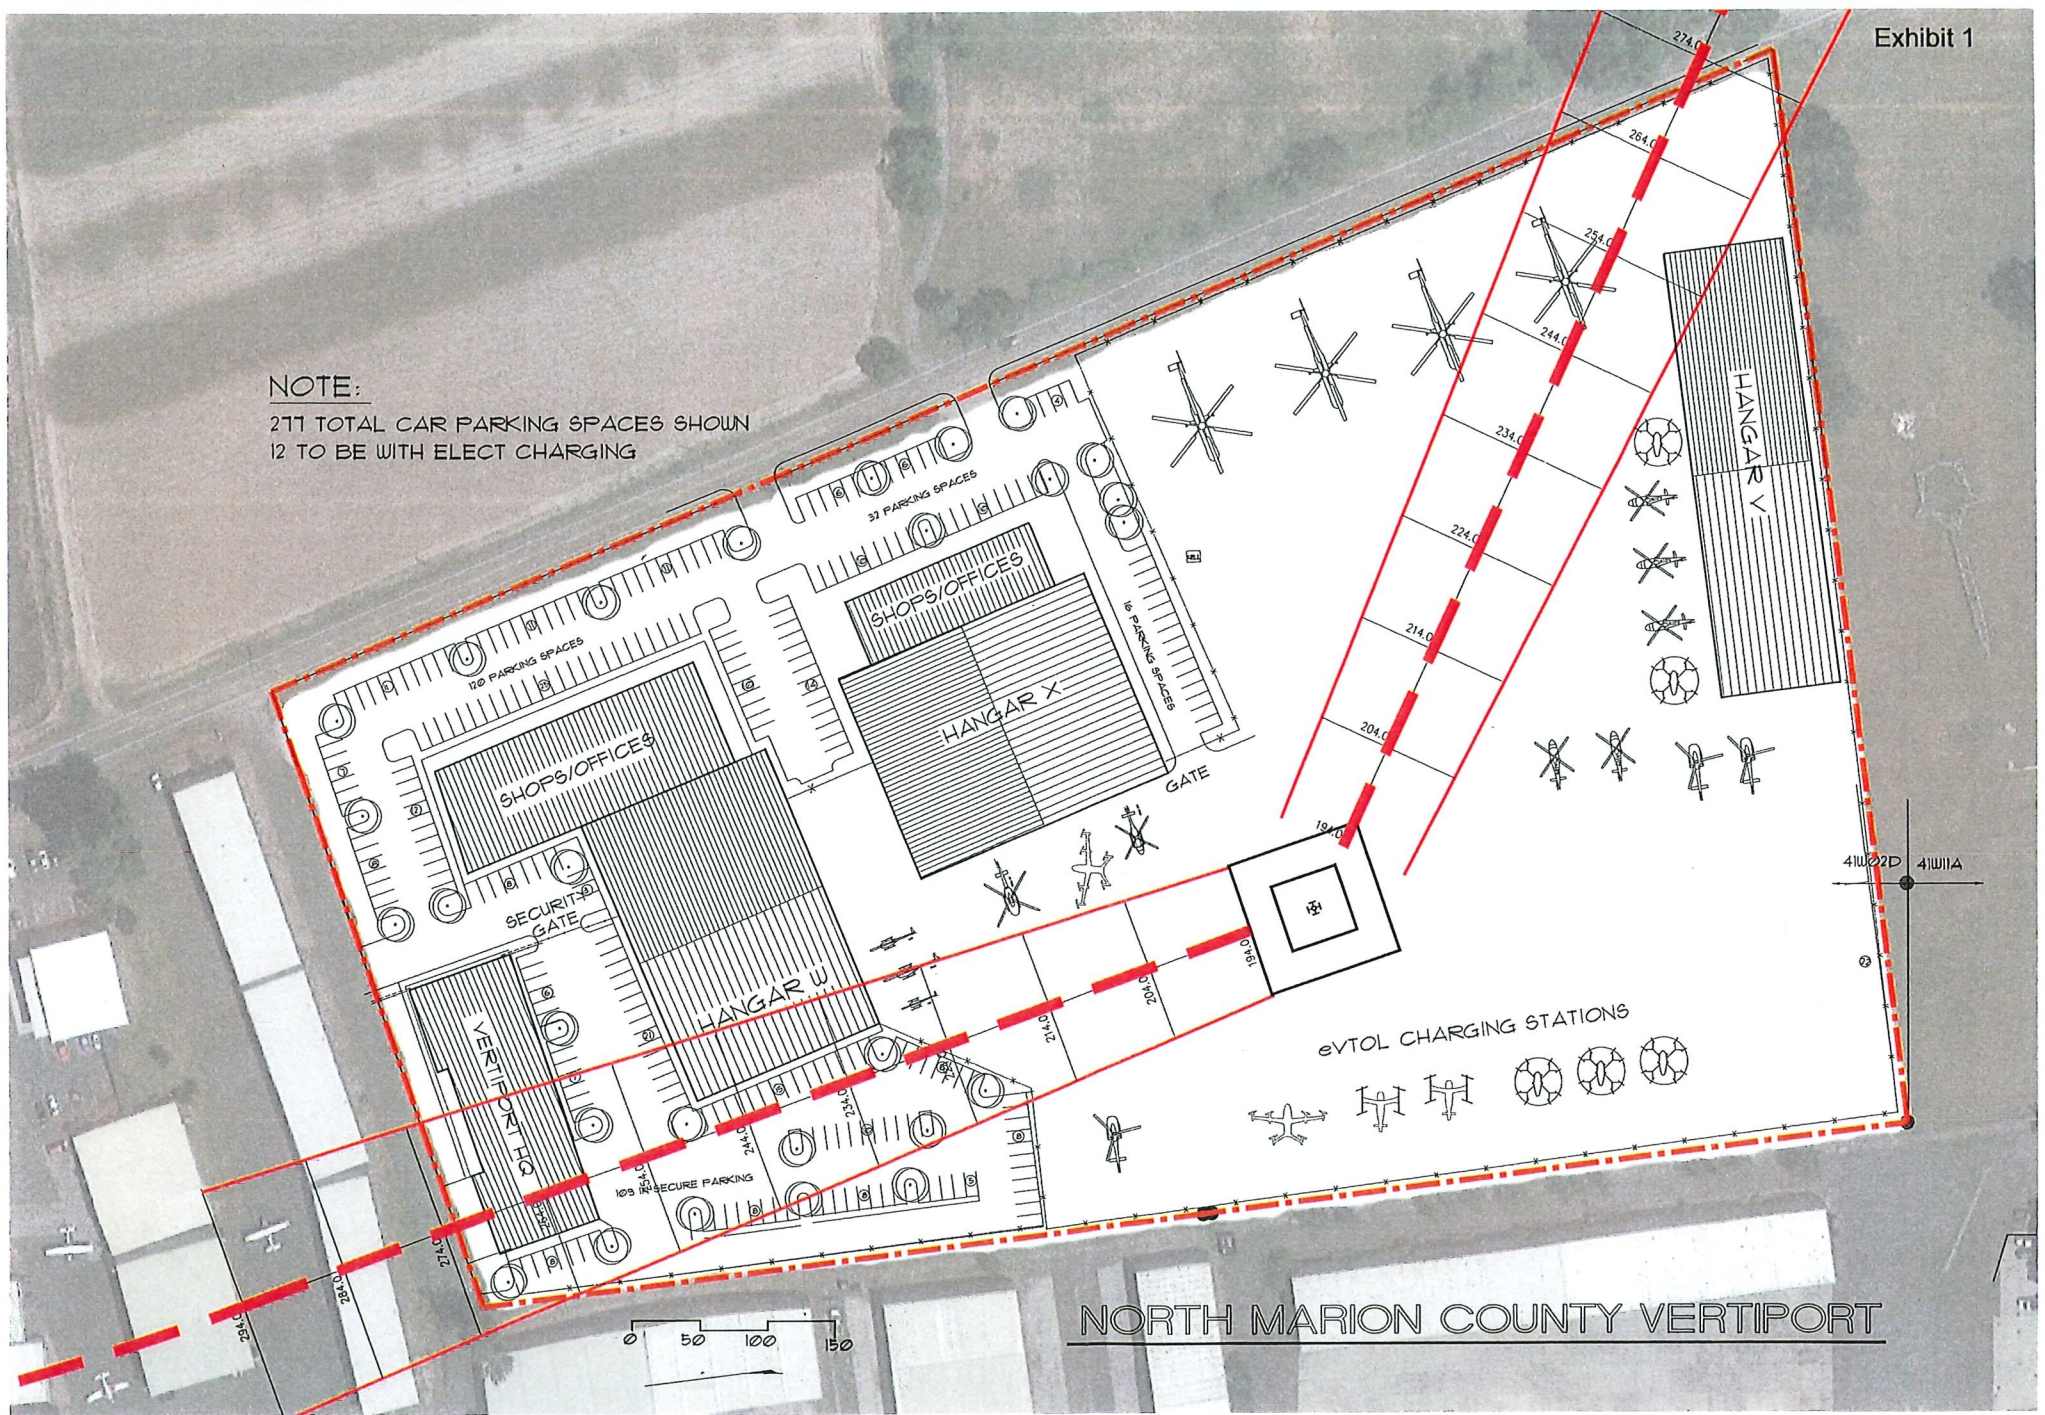

ARON
FAEGRE
ARCHITECTS
13200 FIELD LN
LAKE OSWEGO
OREGON
97034
503-880-1489

REGISTERED ARCHITECT
ARON FAEGRE
LAKE OSWEGO OREGON
STATE OF OREGON

NORTH MARION COUNTY VERTIPORT
SITE PLAN

SITE PLAN

DATE 12-15-24

NO.	REVISIONS

PAGE:
L10

NORTH MARION COUNTY VERTIPORT